


**LEGEND**

- Proposed Lot
- Proposed Easement
- Depth of Fill 0.0m-0.5m
- Depth of Fill 0.5m-1.0m
- Depth of Fill 1.0m-1.5m
- Depth of Fill 1.5m-2.0m
- Depth of Fill 2.0m-2.5m
- Depth of Fill 2.5m-3.0m
- Depth of Fill 3.0m-3.5m
- Proposed Surface Levels
- Proposed Batter
- Final Surface Contour (0.2m interval)

**NOTES:**

- Areas and Dimensions are subject to survey plan registration.
- Proposed contours, Fill & Final surface level information is as specified on Preliminary Design information prepared by Calibre Consulting Engineers. (File: R20 FINAL TIN 2100408.12daz) received on 8/04/2021.
- The compaction of the fill will be done in accordance with Australian Standard AS3798-2007 *Guidelines on earthworks for commercial and residential developments* to Level 1 inspection and testing and the frequency of field density testing will be in accordance with Table 8.1 of AS3798-2007.
- Levels shown are referenced to the Australian Height Datum (AHD).
- This plan was prepared to satisfy Section 11 of the Land Sales Act 1984.
- Builders should not build off the design levels shown; a site survey is required.
- These notes are an integral part of this plan.

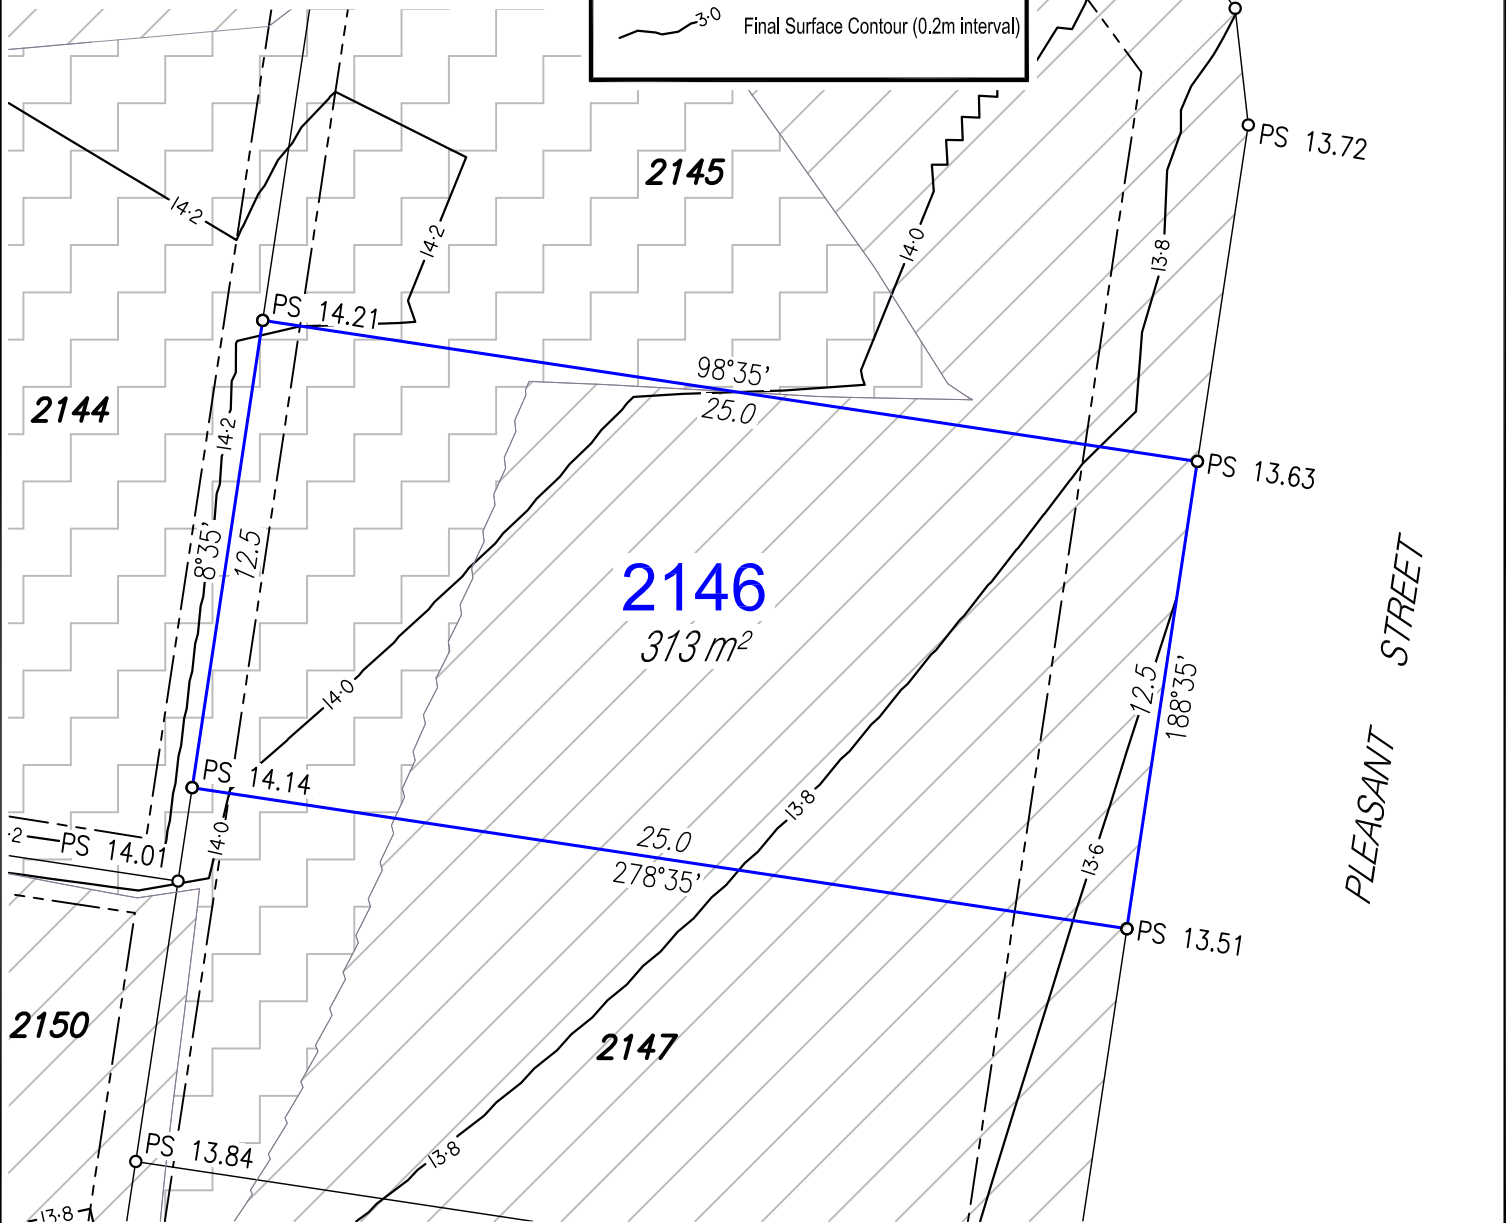

**Disclosure Plan**

For Proposed Lot 2146  
 Harmony - Release 20  
 Currently Described as Part of Lot 9018  
 on SP319484  
 Locality: Palmview  
 Local Gov: S.C.R.C.  
 (to be shown on SP327471)

**rps**

RPS Australia East Pty Ltd  
 ACN 140 292 762  
 ABN 44 140 292 762  
 1 Innovation Parkway, Birtinya, Qld, 4575  
 PO BOX 6149, Meridan Plains, Qld, 4551



T 07 5436 7888  
 F 07 5493 6630  
 W rpsgroup.com

© COPYRIGHT PROTECTS THIS PLAN  
 Unauthorised reproduction or amendment  
 not permitted. Please contact the author.

0 2 4 6 8 10  
 metres


SCALE 1:200 IS APPLICABLE ONLY  
 TO THE ORIGINAL SHEET SIZE. (A4)

Drawn: MDB	Date: 19/04/2021
Dwg No: 107461-127.dwg	
Cadastral Surveyor : <i>ARC</i> (Authorised Delegate)	
Amended:	
Plan No:	Rev :
107461-127 L2146	

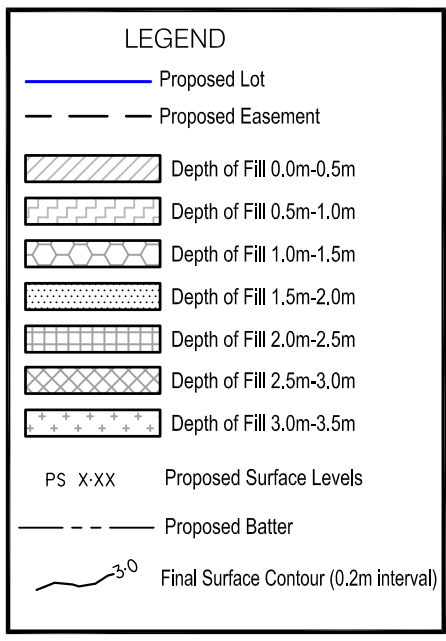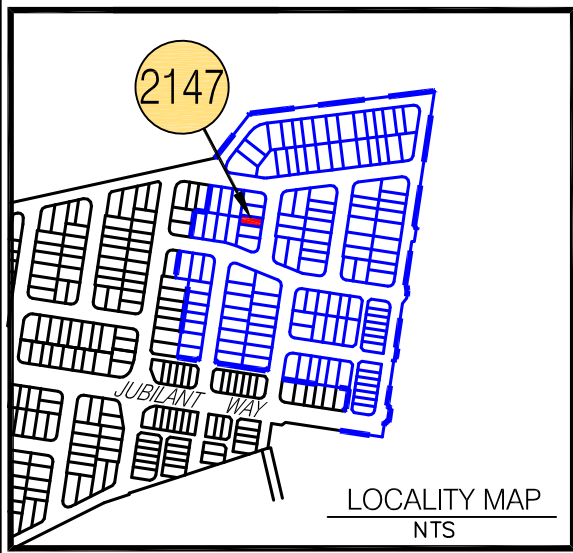

**NOTES:**

- Areas and Dimensions are subject to survey plan registration.
- Proposed contours, Fill & Final surface level information is as specified on Preliminary Design information prepared by Calibre Consulting Engineers. (File: R20 FINAL TIN 2100408.12daz) received on 8/04/2021.
- The compaction of the fill will be done in accordance with Australian Standard AS3798-2007 *Guidelines on earthworks for commercial and residential developments* to Level 1 inspection and testing and the frequency of field density testing will be in accordance with Table 8.1 of AS3798-2007.
- Levels shown are referenced to the Australian Height Datum (AHD).
- This plan was prepared to satisfy Section 11 of the Land Sales Act 1984.
- Builders should not build off the design levels shown; a site survey is required.
- These notes are an integral part of this plan.

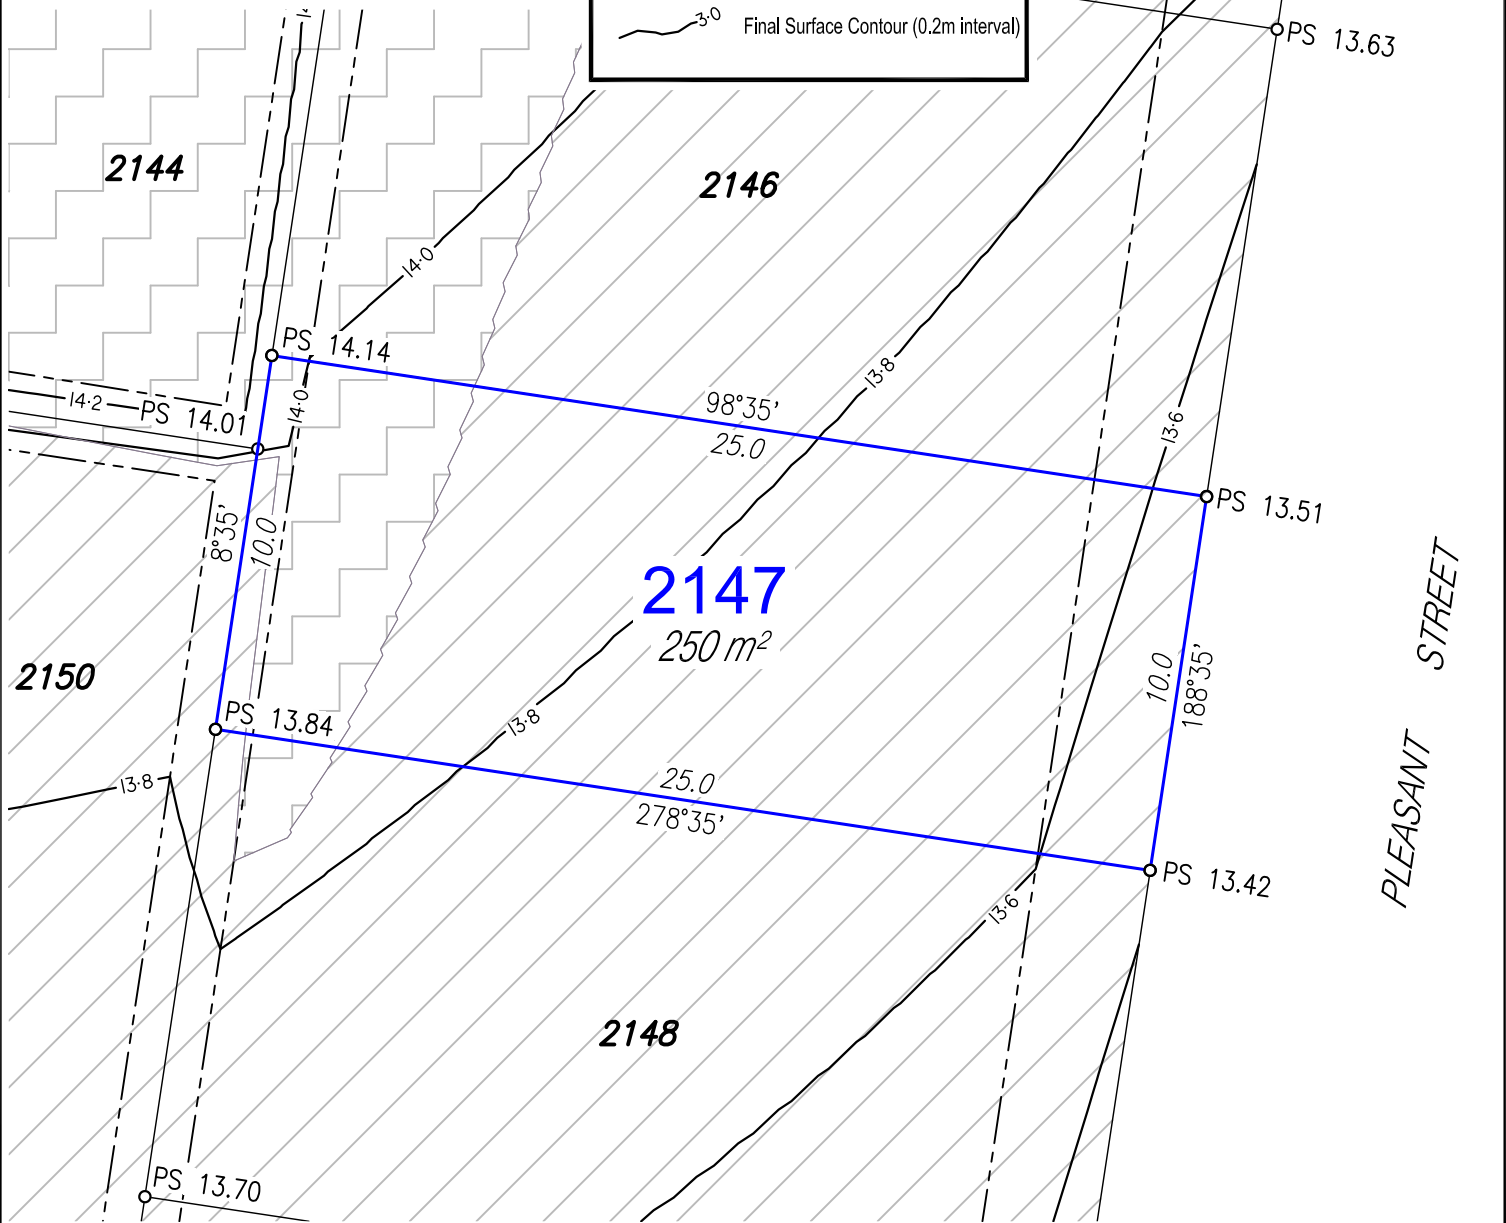

# Disclosure Plan

For Proposed Lot 2147  
 Harmony - Release 20  
 Currently Described as Part of Lot 9018  
 on SP319484  
 Locality: Palmview  
 Local Gov: S.C.R.C.  
 (to be shown on SP327471)




RPS Australia East Pty Ltd  
 ACN 140 292 762  
 ABN 44 140 292 762

1 Innovation Parkway, Birtinya, Qld, 4575  
 PO BOX 6149, Meridan Plains, Qld, 4551

T 07 5436 7888  
 F 07 5493 6630  
 W rpsgroup.com

© COPYRIGHT PROTECTS THIS PLAN  
 Unauthorised reproduction or amendment  
 not permitted. Please contact the author.

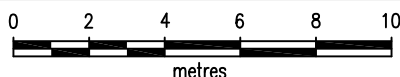

SCALE 1:200 IS APPLICABLE ONLY  
 TO THE ORIGINAL SHEET SIZE. (A4)




Drawn: MDB Date: 19/04/2021

Dwg No: 107461-127.dwg

Cadastral Surveyor : *ARC*  
 (Authorised Delegate)

Amended:


Plan No: 107461-127 L2147 Rev :

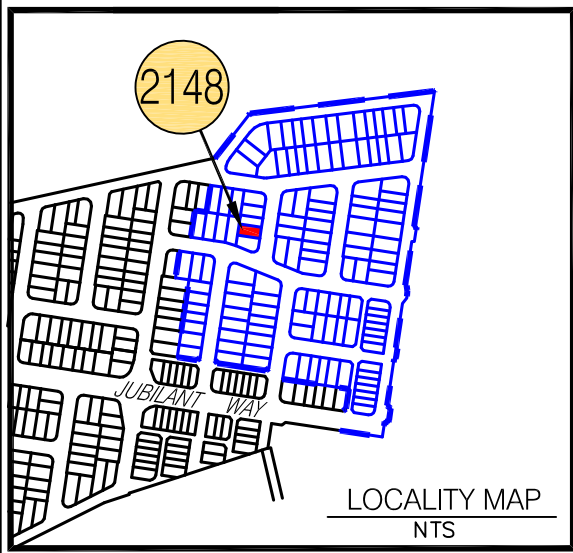

**LEGEND**

- Proposed Lot
- - - Proposed Easement
- Depth of Fill 0.0m-0.5m
- Depth of Fill 0.5m-1.0m
- Depth of Fill 1.0m-1.5m
- Depth of Fill 1.5m-2.0m
- Depth of Fill 2.0m-2.5m
- Depth of Fill 2.5m-3.0m
- Depth of Fill 3.0m-3.5m
- PS X.XX Proposed Surface Levels
- - - Proposed Batter
- Final Surface Contour (0.2m interval)

- NOTES:**
- Areas and Dimensions are subject to survey plan registration.
  - Proposed contours, Fill & Final surface level information is as specified on Preliminary Design information prepared by Calibre Consulting Engineers. (File: R20 FINAL TIN 2100408.12daz) received on 8/04/2021.
  - The compaction of the fill will be done in accordance with Australian Standard AS3798-2007 *Guidelines on earthworks for commercial and residential developments* to Level 1 inspection and testing and the frequency of field density testing will be in accordance with Table 8.1 of AS3798-2007.
  - Levels shown are referenced to the Australian Height Datum (AHD).
  - This plan was prepared to satisfy Section 11 of the Land Sales Act 1984.
  - Builders should not build off the design levels shown; a site survey is required.
  - These notes are an integral part of this plan.

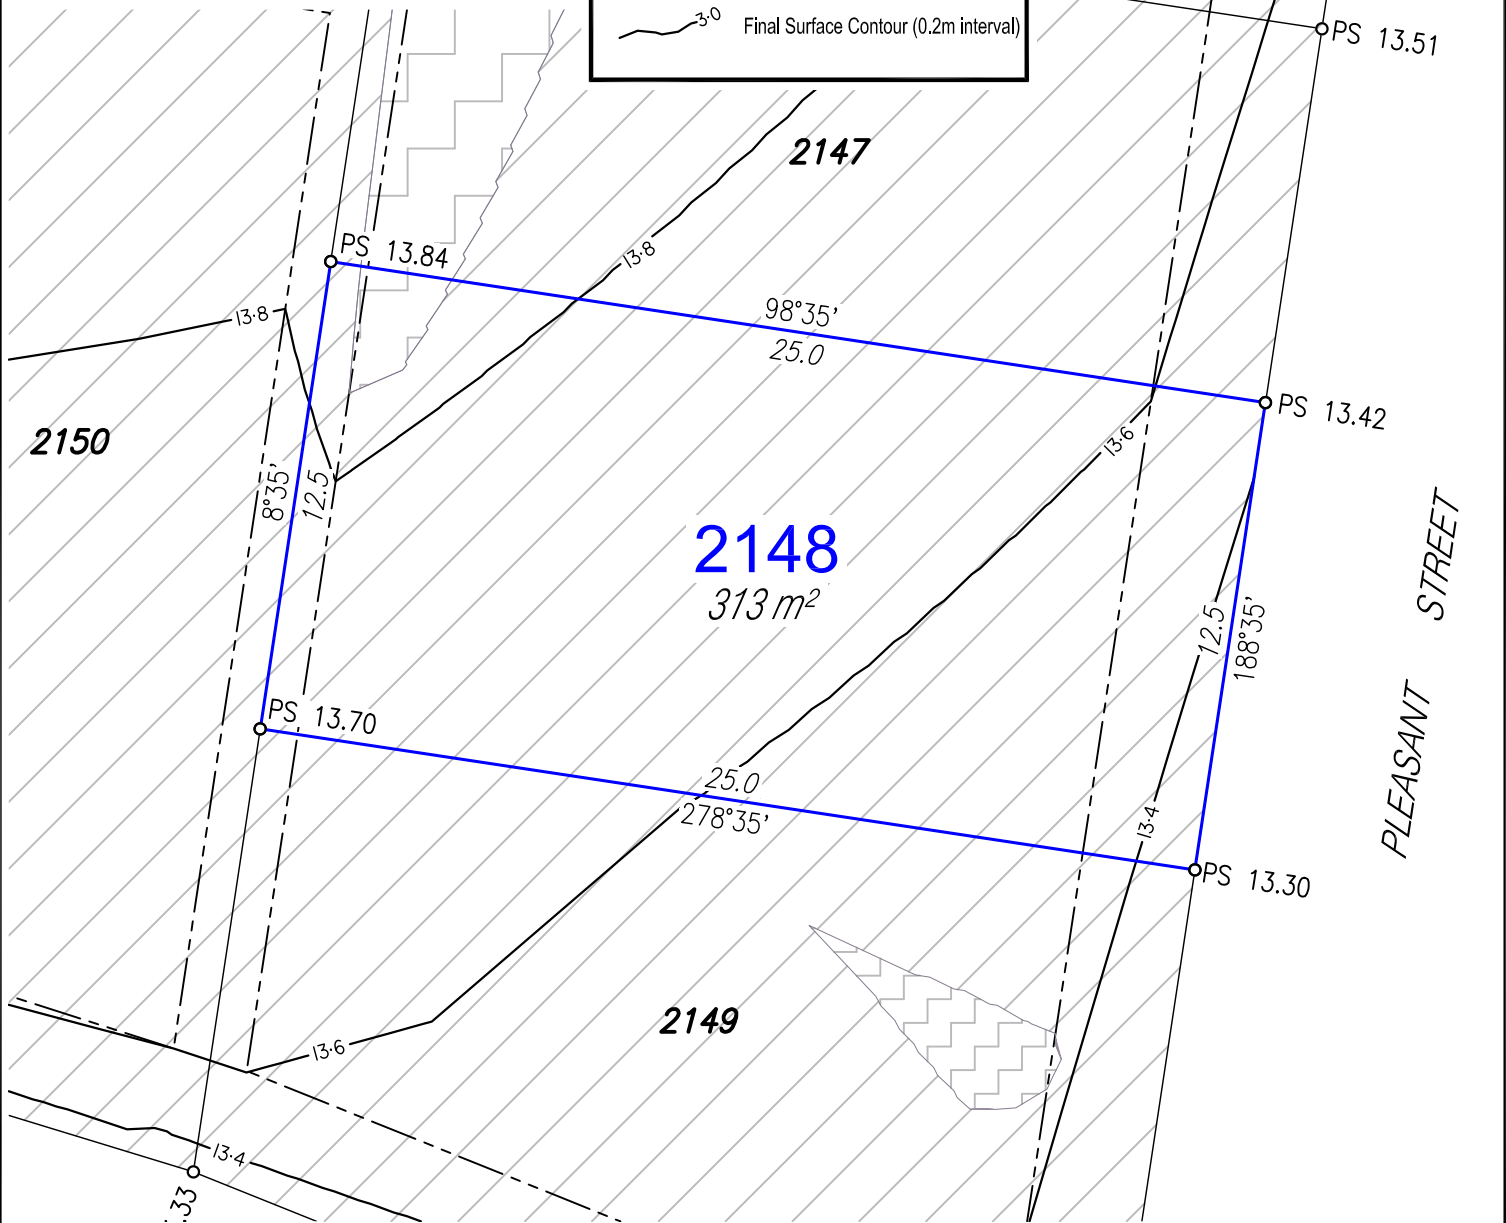

**Disclosure Plan**

For Proposed Lot 2148  
Harmony - Release 20  
Currently Described as Part of Lot 9018  
on SP319484  
Locality: Palmview  
Local Gov: S.C.R.C.  
(to be shown on SP327471)

**rps**

RPS Australia East Pty Ltd  
ACN 140 292 762  
ABN 44 140 292 762

1 Innovation Parkway, Birtinya, Qld, 4575  
PO BOX 6149, Meridan Plains, Qld, 4551


T 07 5436 7888  
F 07 5493 6630  
W rpsgroup.com

© COPYRIGHT PROTECTS THIS PLAN  
Unauthorised reproduction or amendment  
not permitted. Please contact the author.

0 2 4 6 8 10  
metres

SCALE 1:200 IS APPLICABLE ONLY  
TO THE ORIGINAL SHEET SIZE. (A4)

Drawn: MDB	Date: 19/04/2021
Dwg No: 107461-127.dwg	
Cadastral Surveyor: <i>ARC</i> (Authorised Delegate)	
Amended:	
Plan No:	Rev :
107461-127 L2148	

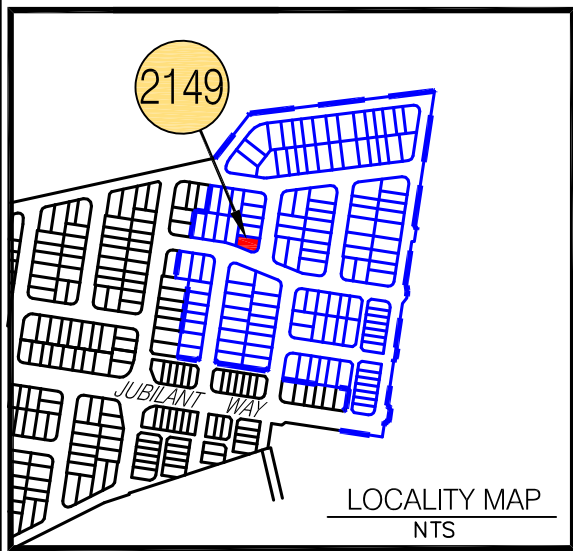


**LEGEND**

- Proposed Lot
- - - Proposed Easement
- Depth of Fill 0.0m-0.5m
- Depth of Fill 0.5m-1.0m
- Depth of Fill 1.0m-1.5m
- Depth of Fill 1.5m-2.0m
- Depth of Fill 2.0m-2.5m
- Depth of Fill 2.5m-3.0m
- Depth of Fill 3.0m-3.5m
- PS X.XX Proposed Surface Levels
- - - Proposed Batter
- Final Surface Contour (0.2m interval)

**NOTES:**

- Areas and Dimensions are subject to survey plan registration.
- Proposed contours, Fill & Final surface level information is as specified on Preliminary Design information prepared by Calibre Consulting Engineers. (File: R20 FINAL TIN 2100408.12daz) received on 8/04/2021.
- The compaction of the fill will be done in accordance with Australian Standard AS3798-2007 *Guidelines on earthworks for commercial and residential developments* to Level 1 inspection and testing and the frequency of field density testing will be in accordance with Table 8.1 of AS3798-2007.
- Levels shown are referenced to the Australian Height Datum (AHD).
- This plan was prepared to satisfy Section 11 of the Land Sales Act 1984.
- Builders should not build off the design levels shown; a site survey is required.
- These notes are an integral part of this plan.

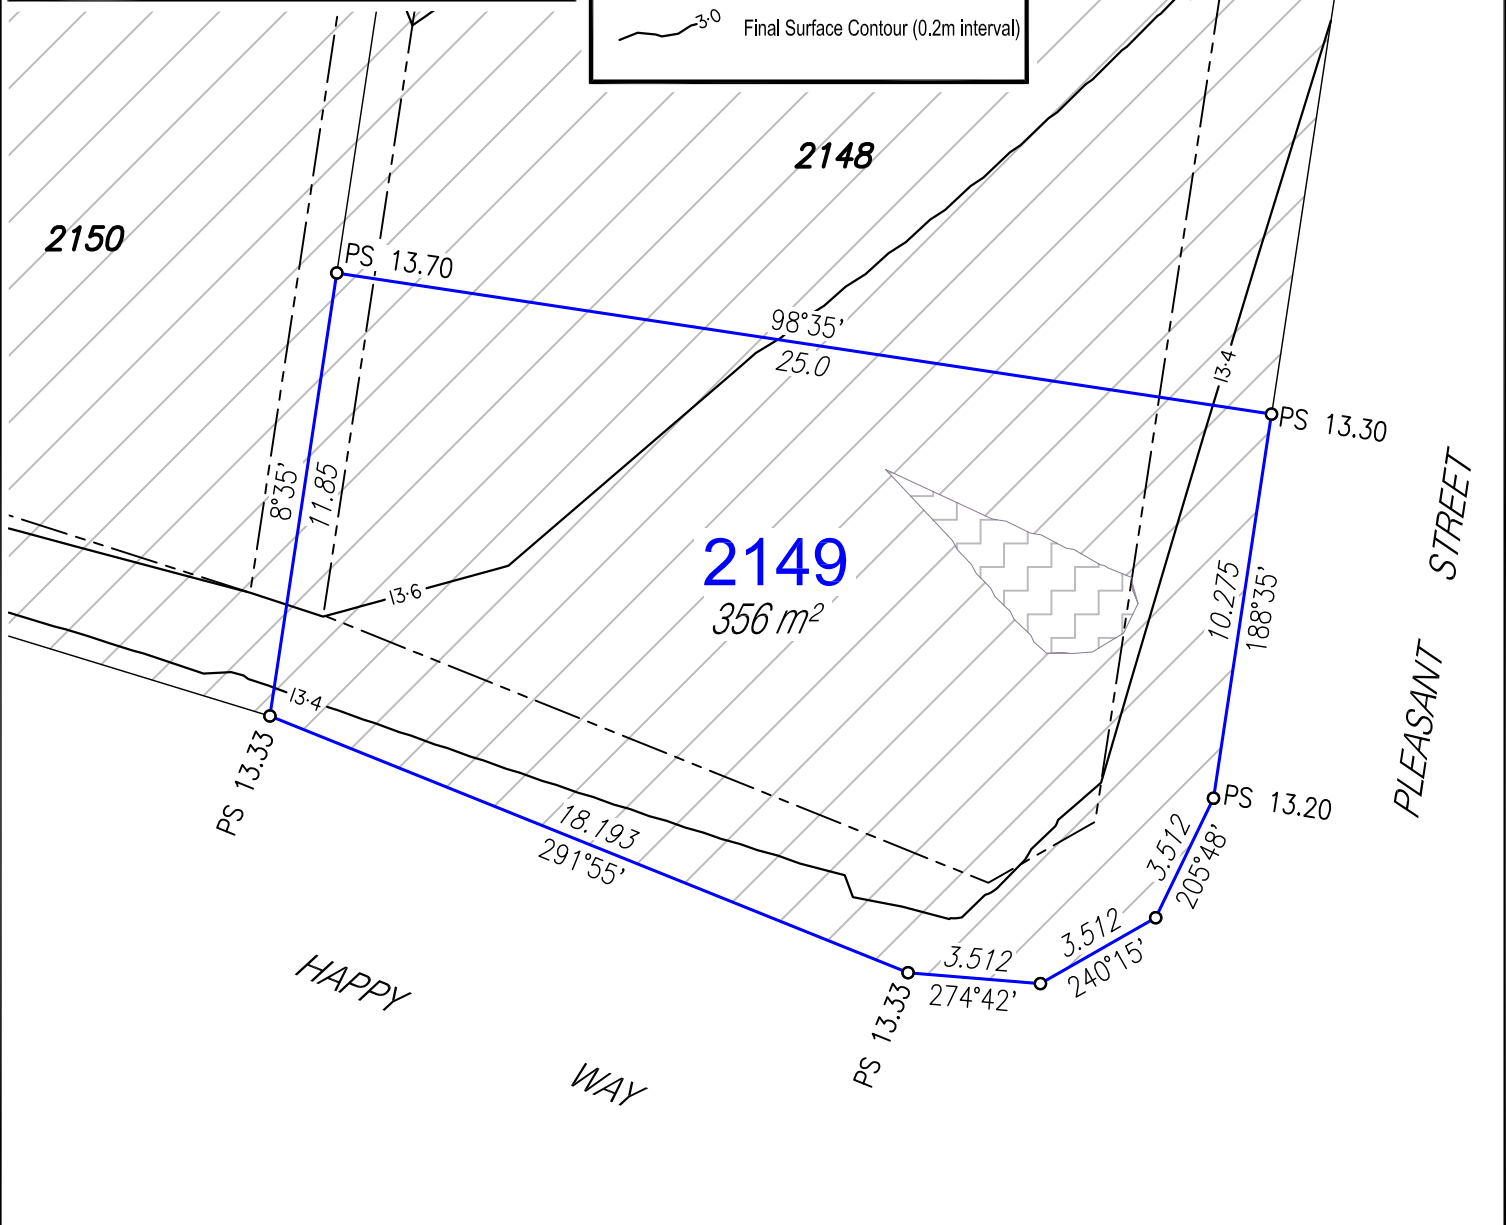

**Disclosure Plan**

For Proposed Lot 2149  
 Harmony - Release 20  
 Currently Described as Part of Lot 9018  
 on SP319484  
 Locality: Palmview  
 Local Gov: S.C.R.C.

(to be shown on SP327471)

**rps**

RPS Australia East Pty Ltd  
 ACN 140 292 762  
 ABN 44 140 292 762

1 Innovation Parkway, Birtinya, Qld, 4575  
 PO BOX 6149, Meridan Plains, Qld, 4551



T 07 5436 7888  
 F 07 5493 6630  
 W rpsgroup.com

© COPYRIGHT PROTECTS THIS PLAN  
 Unauthorised reproduction or amendment  
 not permitted. Please contact the author.


0 2 4 6 8 10  
 metres

SCALE 1:200 IS APPLICABLE ONLY  
 TO THE ORIGINAL SHEET SIZE. (A4)

Drawn: MDB	Date: 19/04/2021
Dwg No: 107461-127.dwg	
Cadastral Surveyor : <i>ARC</i> (Authorised Delegate)	
Amended:	
Plan No:	Rev :
107461-127 L2149	

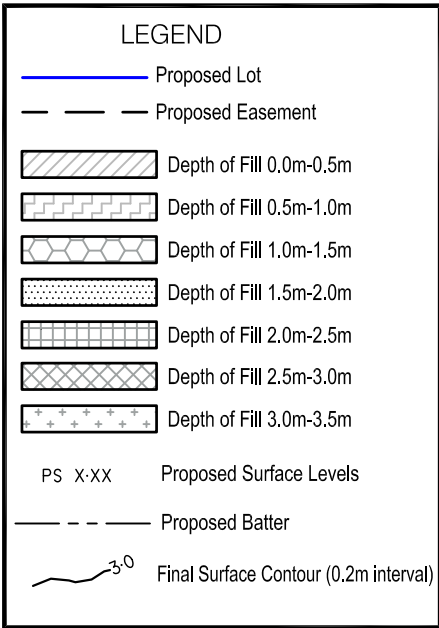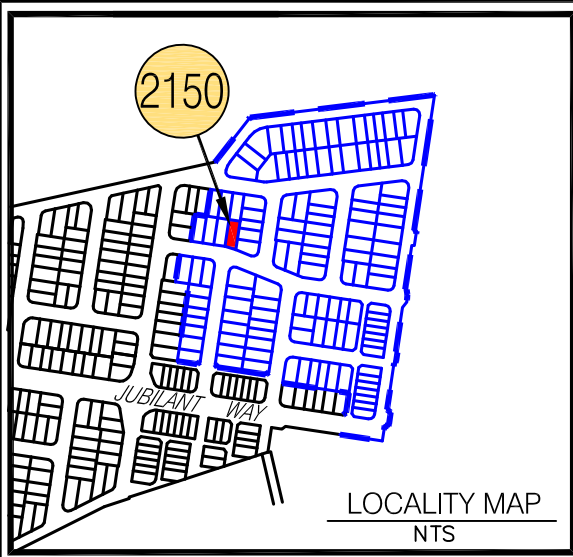

- NOTES:**
- Areas and Dimensions are subject to survey plan registration.
  - Proposed contours, Fill & Final surface level information is as specified on Preliminary Design information prepared by Calibre Consulting Engineers. (File: R20 FINAL TIN 2100408.12daz) received on 8/04/2021.
  - The compaction of the fill will be done in accordance with Australian Standard AS3798-2007 *Guidelines on earthworks for commercial and residential developments* to Level 1 inspection and testing and the frequency of field density testing will be in accordance with Table 8.1 of AS3798-2007.
  - Levels shown are referenced to the Australian Height Datum (AHD).
  - This plan was prepared to satisfy Section 11 of the Land Sales Act 1984.
  - Builders should not build off the design levels shown; a site survey is required.
  - These notes are an integral part of this plan.

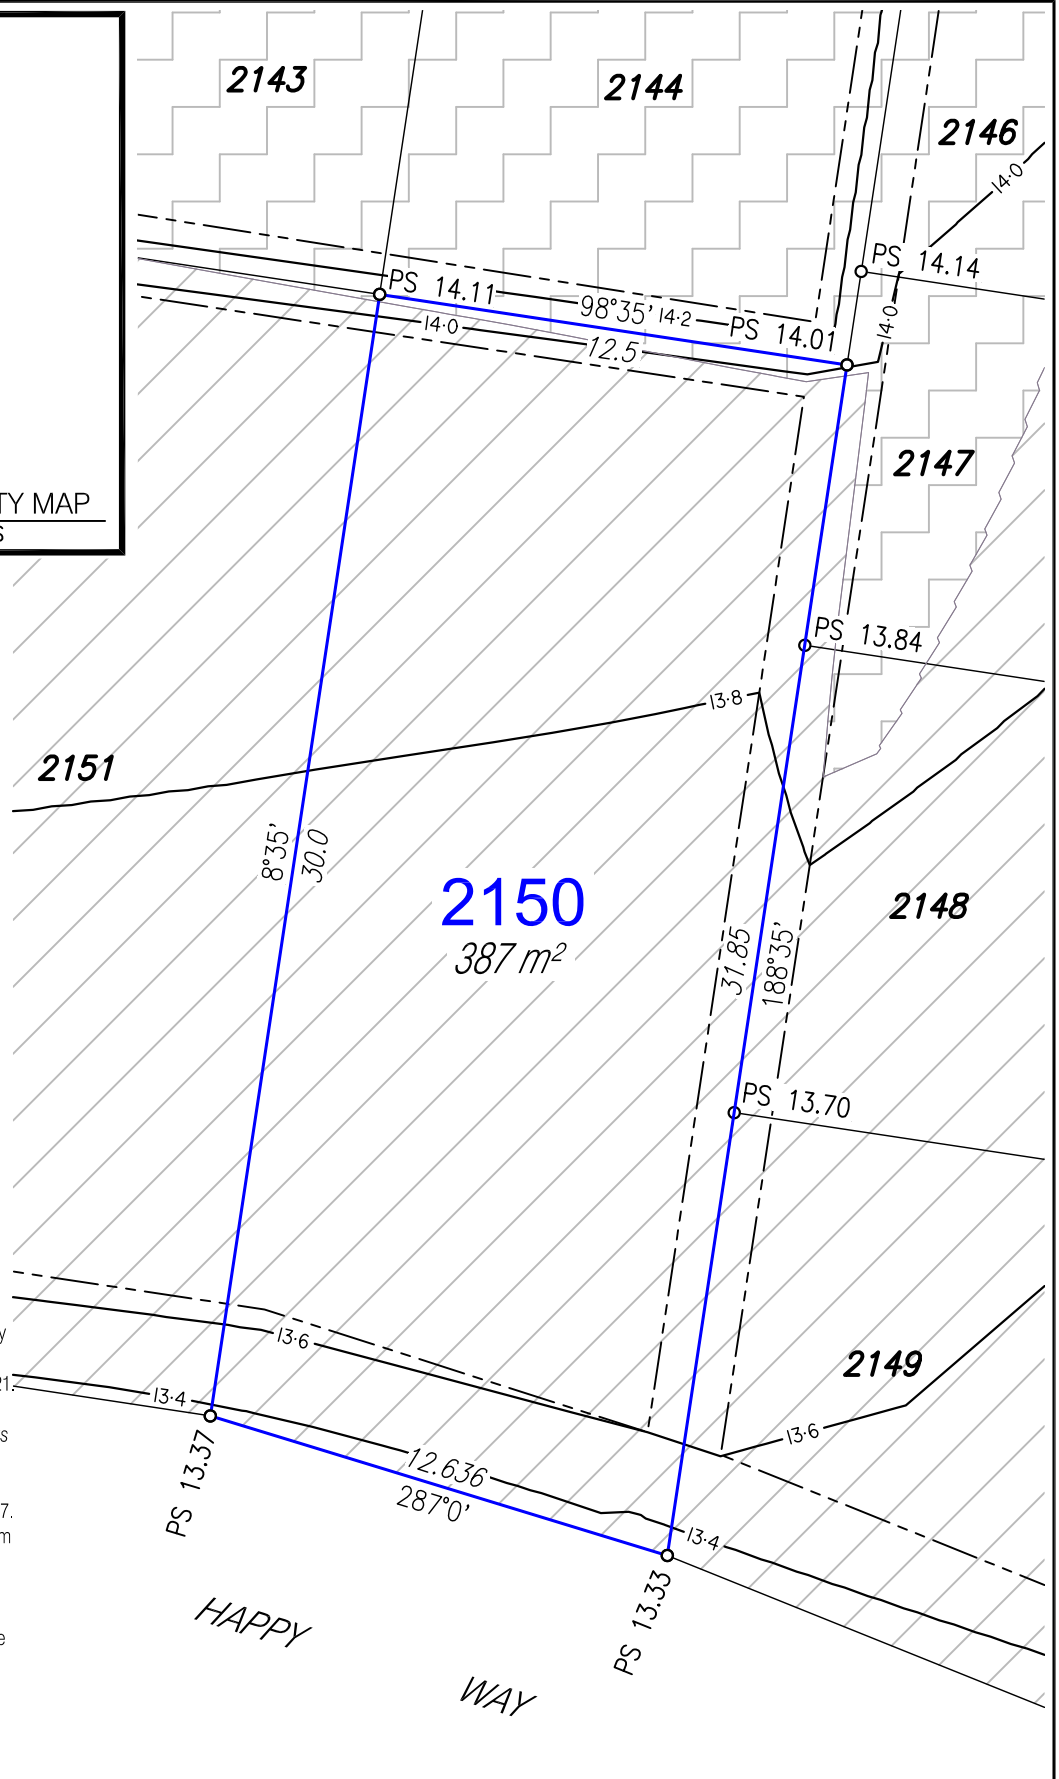

# Disclosure Plan

For Proposed Lot 2150  
 Harmony - Release 20  
 Currently Described as Part of Lot 9018  
 on SP319484  
 Locality: Palmview  
 Local Gov: S.C.R.C.

(to be shown on SP327471)




RPS Australia East Pty Ltd  
 ACN 140 292 762  
 ABN 44 140 292 762

1 Innovation Parkway, Birtinya, Qld, 4575  
 PO BOX 6149, Meridan Plains, Qld, 4551

T 07 5436 7888  
 F 07 5493 6630  
 W rpsgroup.com

© COPYRIGHT PROTECTS THIS PLAN  
 Unauthorised reproduction or amendment  
 not permitted. Please contact the author.

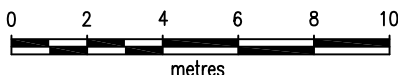

SCALE 1:200 IS APPLICABLE ONLY  
 TO THE ORIGINAL SHEET SIZE. (A4)



Drawn: MDB Date: 19/04/2021



Dwg No: 107461-127.dwg

Cadastral Surveyor : *ARC*  
 (Authorised Delegate)

Amended:

Plan No: 107461-127 L2150  
 Rev :



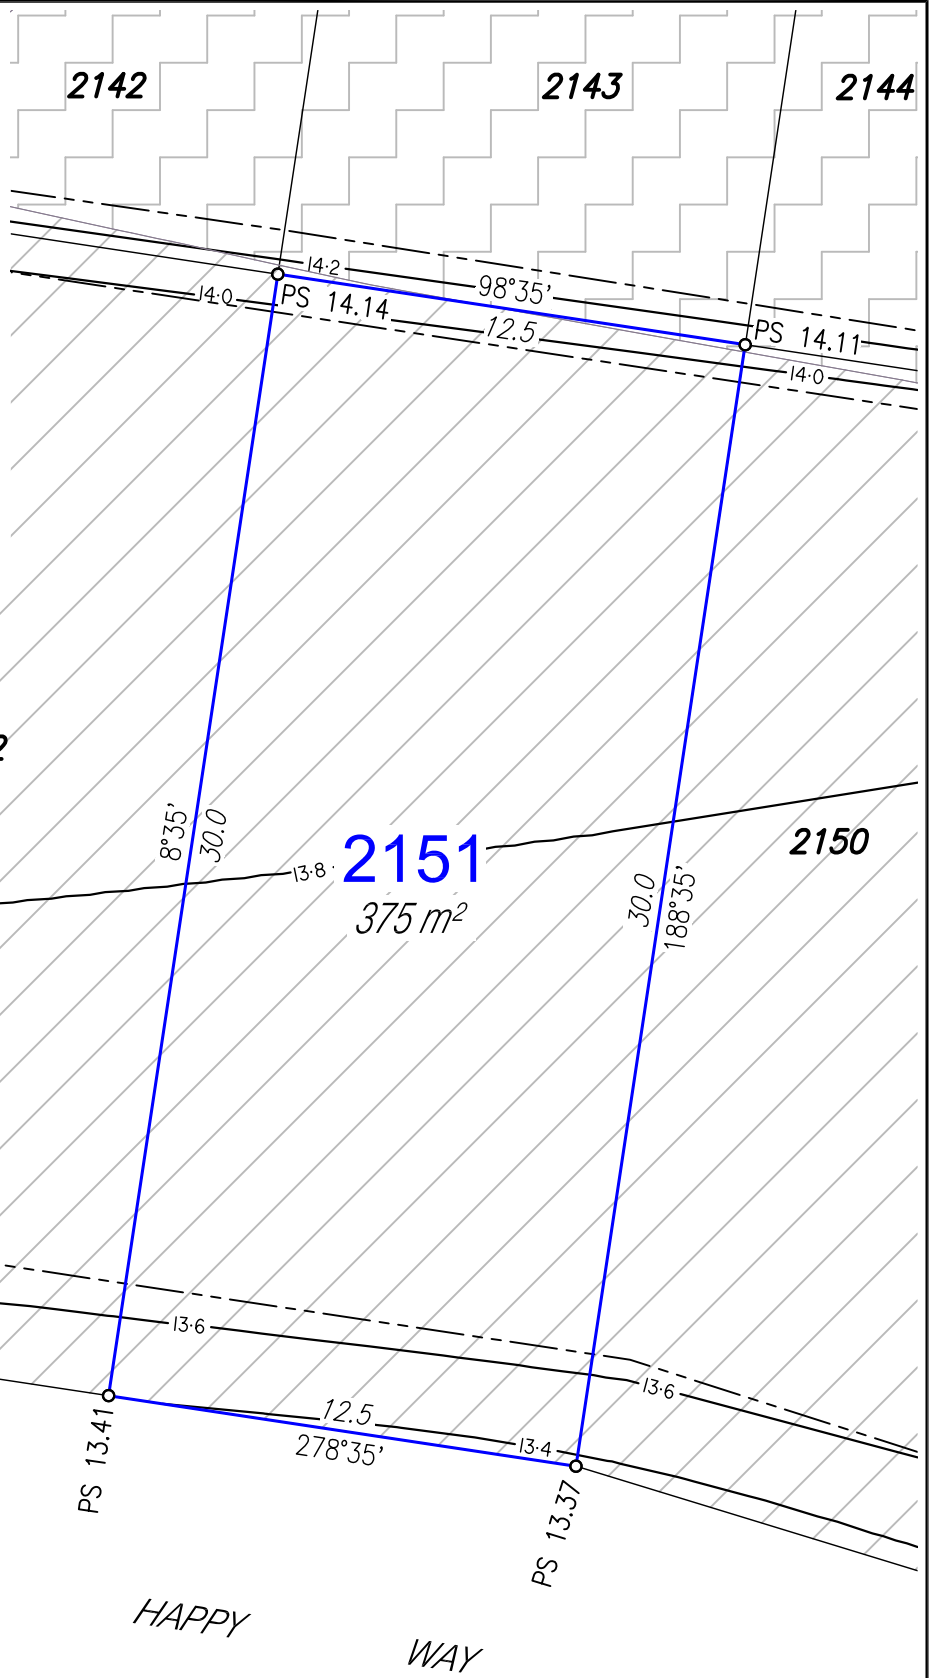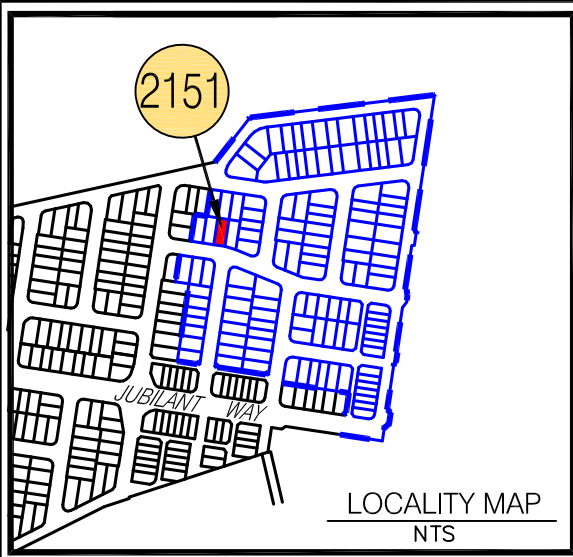

**LEGEND**

- Proposed Lot
- - - Proposed Easement
- Depth of Fill 0.0m-0.5m
- Depth of Fill 0.5m-1.0m
- Depth of Fill 1.0m-1.5m
- Depth of Fill 1.5m-2.0m
- Depth of Fill 2.0m-2.5m
- Depth of Fill 2.5m-3.0m
- Depth of Fill 3.0m-3.5m
- PS X.XX Proposed Surface Levels
- - - Proposed Batter
- Final Surface Contour (0.2m interval)

- NOTES:**
- Areas and Dimensions are subject to survey plan registration.
  - Proposed contours, Fill & Final surface level information is as specified on Preliminary Design information prepared by Calibre Consulting Engineers. (File: R20 FINAL TIN 2100408.12daz) received on 8/04/2021.
  - The compaction of the fill will be done in accordance with Australian Standard AS3798-2007 *Guidelines on earthworks for commercial and residential developments* to Level 1 inspection and testing and the frequency of field density testing will be in accordance with Table 8.1 of AS3798-2007.
  - Levels shown are referenced to the Australian Height Datum (AHD).
  - This plan was prepared to satisfy Section 11 of the Land Sales Act 1984.
  - Builders should not build off the design levels shown; a site survey is required.
  - These notes are an integral part of this plan.

# Disclosure Plan


For Proposed Lot 2151  
 Harmony - Release 20  
 Currently Described as Part of Lot 9018  
 on SP319484  
 Locality: Palmview  
 Local Gov: S.C.R.C.  
 (to be shown on SP327471)





RPS Australia East Pty Ltd  
 ACN 140 292 762  
 ABN 44 140 292 762  
 1 Innovation Parkway, Birtinya, Qld, 4575  
 PO BOX 6149, Meridan Plains, Qld, 4551  
 T 07 5436 7888  
 F 07 5493 6630  
 W rpsgroup.com

© COPYRIGHT PROTECTS THIS PLAN  
 Unauthorised reproduction or amendment  
 not permitted. Please contact the author.

Drawn: MDB	Date: 19/04/2021
Dwg No: 107461-127.dwg	
Cadastral Surveyor : <i>ARC</i> (Authorised Delegate)	
Amended:	
Plan No: 107461-127 L2151	Rev :

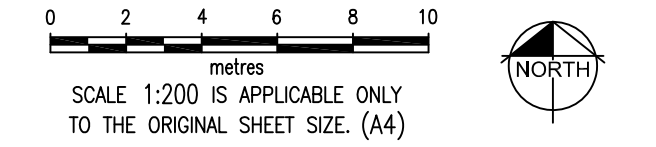

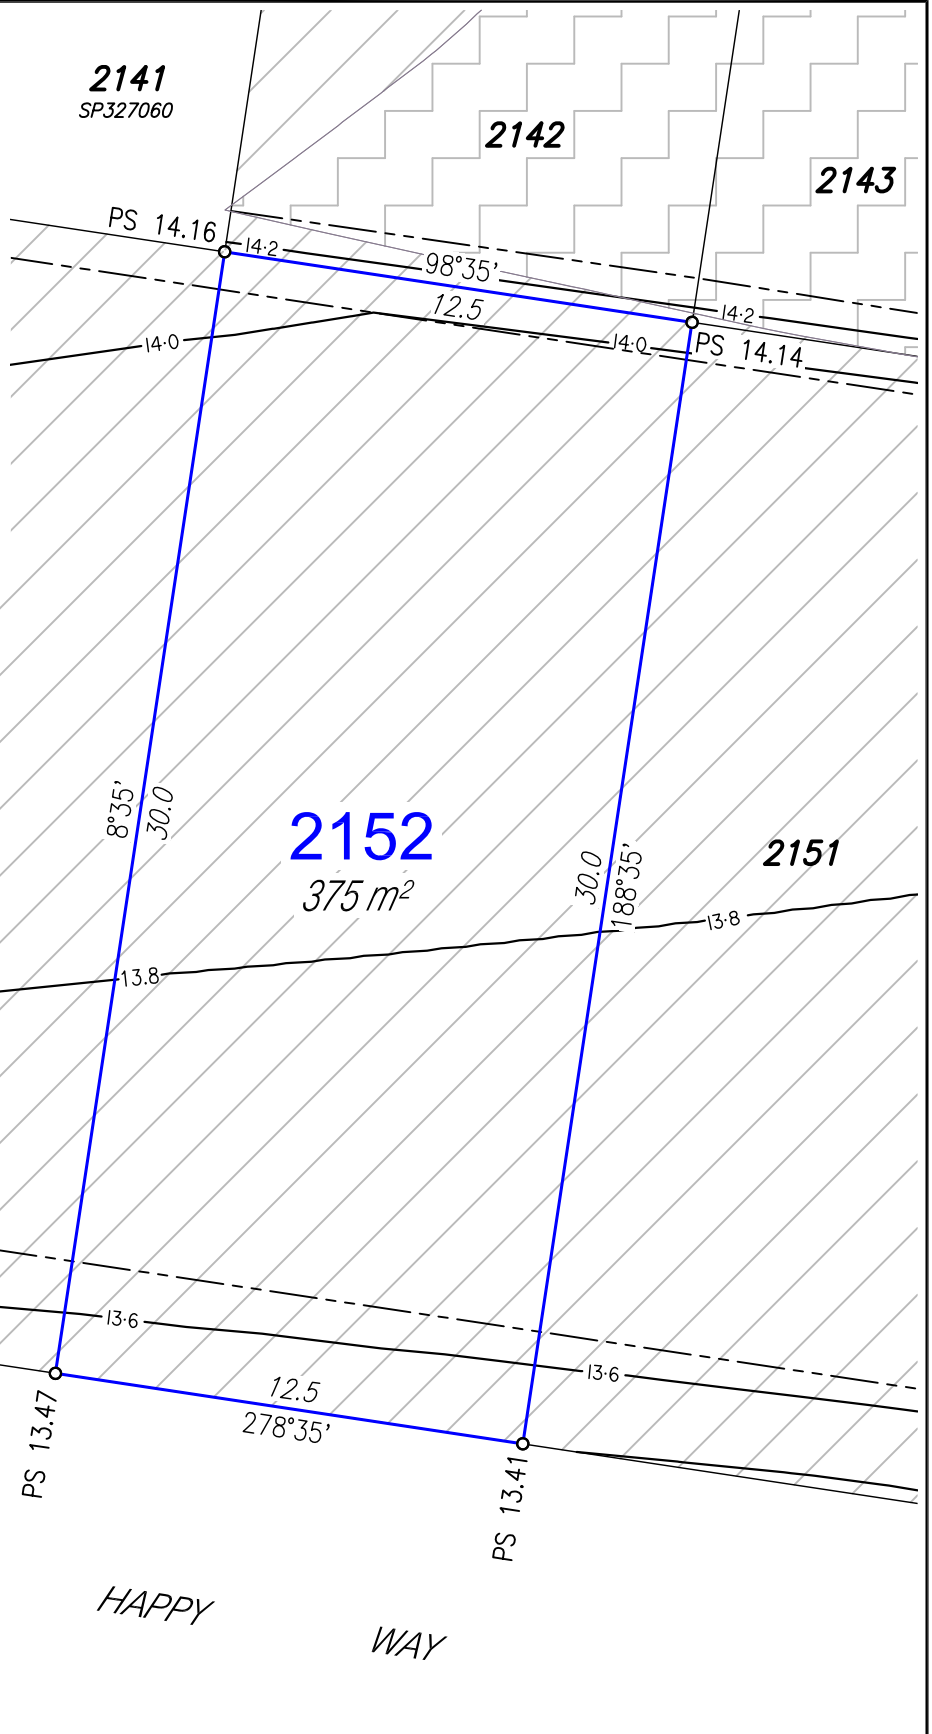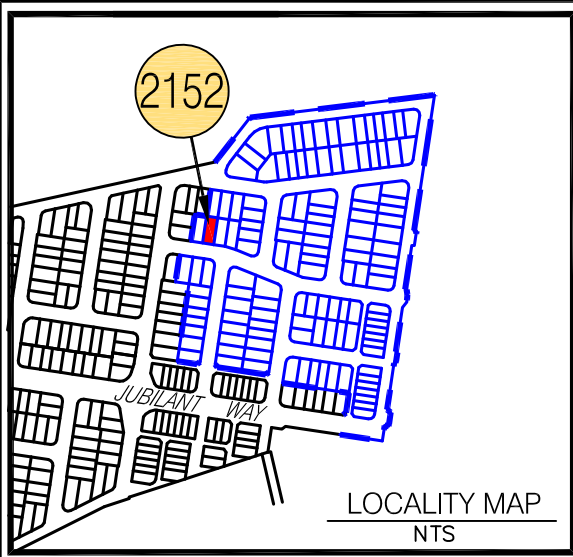

**LEGEND**

- Proposed Lot
- Proposed Easement
- Depth of Fill 0.0m-0.5m
- Depth of Fill 0.5m-1.0m
- Depth of Fill 1.0m-1.5m
- Depth of Fill 1.5m-2.0m
- Depth of Fill 2.0m-2.5m
- Depth of Fill 2.5m-3.0m
- Depth of Fill 3.0m-3.5m
- PS X.XX Proposed Surface Levels
- Proposed Batter
- Final Surface Contour (0.2m interval)

- NOTES:**
- Areas and Dimensions are subject to survey plan registration.
  - Proposed contours, Fill & Final surface level information is as specified on Preliminary Design information prepared by Calibre Consulting Engineers. (File: R20 FINAL TIN 2100408.12daz) received on 8/04/2021.
  - The compaction of the fill will be done in accordance with Australian Standard AS3798-2007 *Guidelines on earthworks for commercial and residential developments* to Level 1 inspection and testing and the frequency of field density testing will be in accordance with Table 8.1 of AS3798-2007.
  - Levels shown are referenced to the Australian Height Datum (AHD).
  - This plan was prepared to satisfy Section 11 of the Land Sales Act 1984.
  - Builders should not build off the design levels shown; a site survey is required.
  - These notes are an integral part of this plan.

# Disclosure Plan

For Proposed Lot 2152  
Harmony - Release 20  
Currently Described as Part of Lot 9018  
on SP319484  
Locality: Palmview  
Local Gov: S.C.R.C.  
(to be shown on SP327471)



RPS Australia East Pty Ltd  
ACN 140 292 762  
ABN 44 140 292 762  
1 Innovation Parkway, Birtinya, Qld, 4575  
PO BOX 6149, Meridan Plains, Qld, 4551  
T 07 5436 7888  
F 07 5493 6630  
W rpsgroup.com

© COPYRIGHT PROTECTS THIS PLAN  
Unauthorised reproduction or amendment  
not permitted. Please contact the author.

0 2 4 6 8 10  
metres

SCALE 1:200 IS APPLICABLE ONLY  
TO THE ORIGINAL SHEET SIZE. (A4)

Drawn: MDB	Date: 19/04/2021
Dwg No: 107461-127.dwg	
Cadastral Surveyor : <i>ARC</i> (Authorised Delegate)	
Amended:	
Plan No:	Rev :
107461-127 L2152	

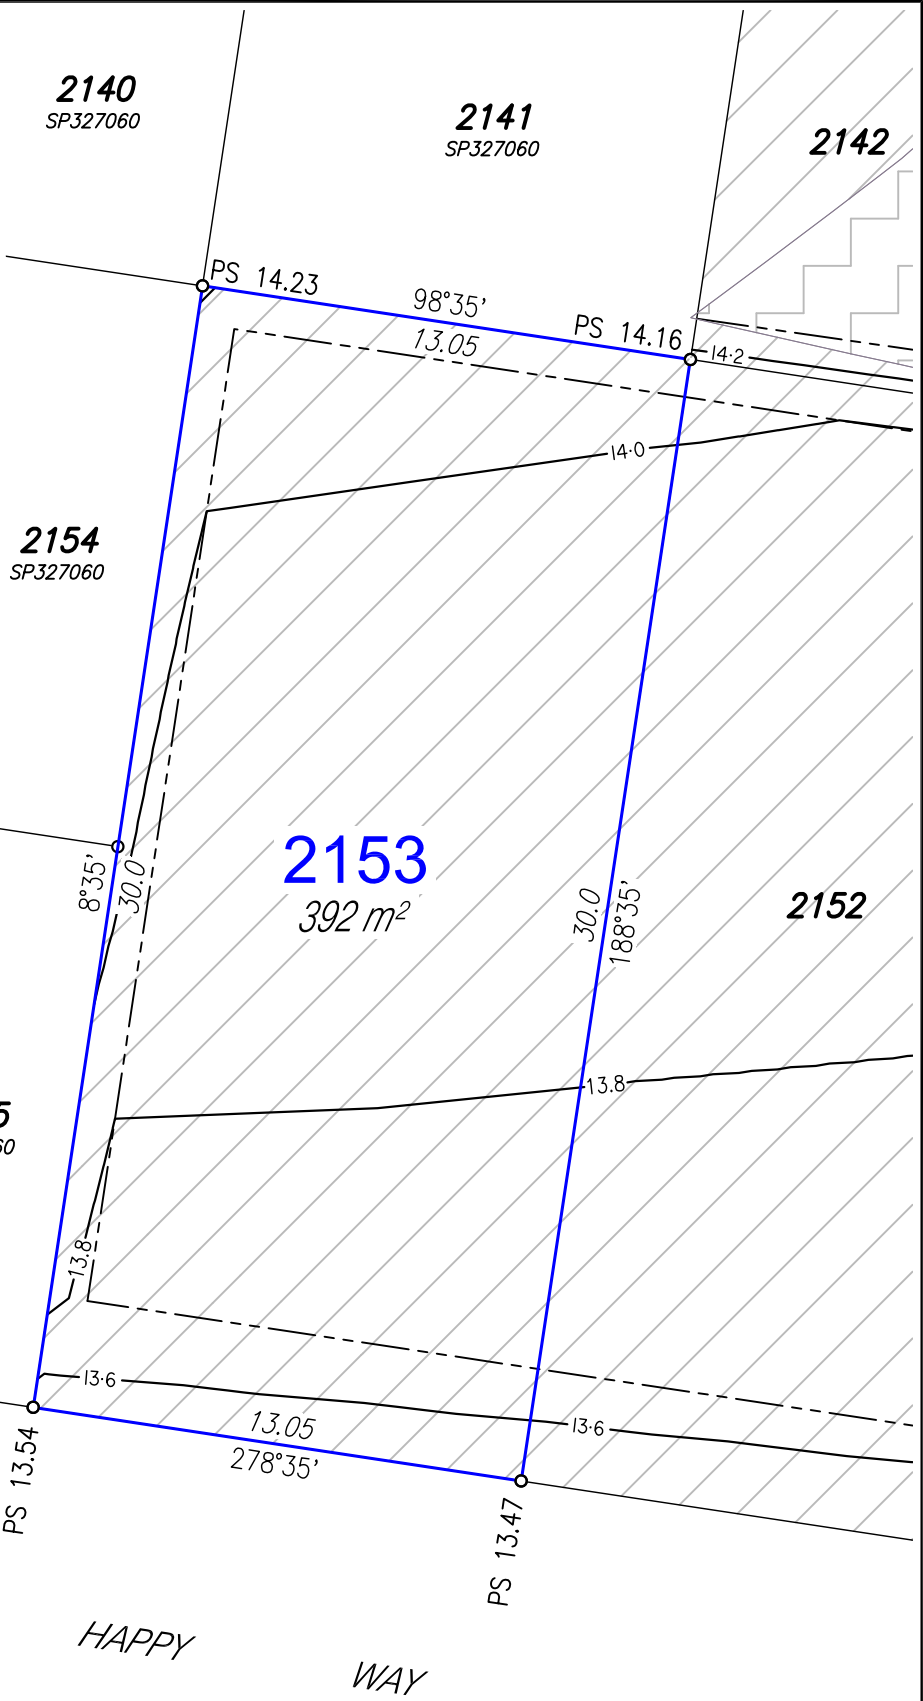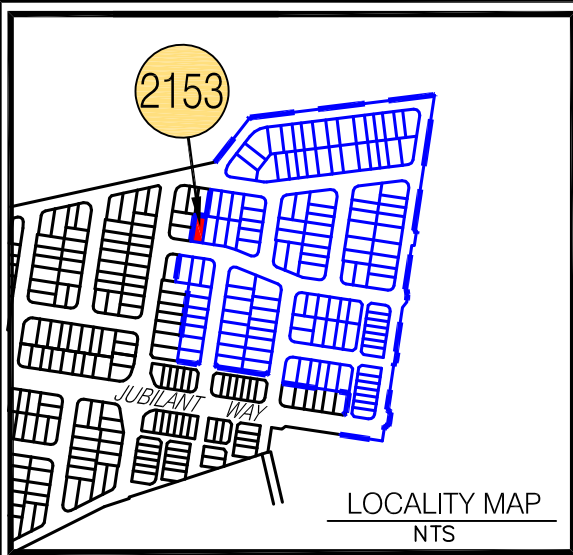


**LEGEND**

- Proposed Lot
- - - Proposed Easement
- Depth of Fill 0.0m-0.5m
- Depth of Fill 0.5m-1.0m
- Depth of Fill 1.0m-1.5m
- Depth of Fill 1.5m-2.0m
- Depth of Fill 2.0m-2.5m
- Depth of Fill 2.5m-3.0m
- Depth of Fill 3.0m-3.5m
- PS X.XX Proposed Surface Levels
- - - Proposed Batter
- Final Surface Contour (0.2m interval)

- NOTES:**
- Areas and Dimensions are subject to survey plan registration.
  - Proposed contours, Fill & Final surface level information is as specified on Preliminary Design information prepared by Calibre Consulting Engineers. (File: R20 FINAL TIN 2100408.12daz) received on 8/04/2021.
  - The compaction of the fill will be done in accordance with Australian Standard AS3798-2007 *Guidelines on earthworks for commercial and residential developments* to Level 1 inspection and testing and the frequency of field density testing will be in accordance with Table 8.1 of AS3798-2007.
  - Levels shown are referenced to the Australian Height Datum (AHD).
  - This plan was prepared to satisfy Section 11 of the Land Sales Act 1984.
  - Builders should not build off the design levels shown; a site survey is required.
  - These notes are an integral part of this plan.

# Disclosure Plan

For Proposed Lot 2153  
 Harmony - Release 20  
 Currently Described as Part of Lot 9018  
 on SP319484  
 Locality: Palmview  
 Local Gov: S.C.R.C.  
 (to be shown on SP327471)




RPS Australia East Pty Ltd  
 ACN 140 292 762  
 ABN 44 140 292 762  
 1 Innovation Parkway, Birtinya, Qld, 4575  
 PO BOX 6149, Meridan Plains, Qld, 4551  
 T 07 5436 7888  
 F 07 5493 6630  
 W rpsgroup.com

© COPYRIGHT PROTECTS THIS PLAN  
 Unauthorised reproduction or amendment  
 not permitted. Please contact the author.

0 2 4 6 8 10  
 metres

SCALE 1:200 IS APPLICABLE ONLY  
 TO THE ORIGINAL SHEET SIZE. (A4)



Drawn: MDB	Date: 19/04/2021
Dwg No: 107461-127.dwg	
Cadastral Surveyor : <i>ARC</i> (Authorised Delegate)	
Amended:	
Plan No:	Rev :
107461-127 L2153	