


**LEGEND**

- Proposed Lot
- Proposed Easement
- Depth of Fill 0.0m-0.5m
- Depth of Fill 0.5m-1.0m
- Depth of Fill 1.0m-1.5m
- Depth of Fill 1.5m-2.0m
- Depth of Fill 2.0m-2.5m
- Depth of Fill 2.5m-3.0m
- Depth of Fill 3.0m-3.5m
- Proposed Surface Levels
- Final Surface Contour (0.2m interval)
- Proposed 1.55 High Terrace Walls

**NOTES:**  
 Approval Details:  
 RAL 21/0109 - approval pending  
 OPW 21/0552 - approval pending

- Areas and Dimensions are subject to survey plan registration.
- Proposed contours, Fill & Final surface level information is as specified on Design information prepared by Calibre Consulting Engineers.  
 (File: R22 tin design.12daz received on 16/11/2021); These may differ from constructed values, which will not be deemed to be inaccurate for any variance up to +/- 0.5m.
- The compaction of the fill will be done in accordance with Australian Standard AS3798-2007 *Guidelines on earthworks for commercial and residential developments* to Level 1 inspection and testing and the frequency of field density testing will be in accordance with Table 8.1 of AS3798-2007.
- Levels shown are referenced to the Australian Height Datum (AHD).
- This plan was prepared to satisfy Section 11 of the Land Sales Act 1984.
- Builders should not build off the design levels shown; a site survey is required.
- These notes are an integral part of this plan.

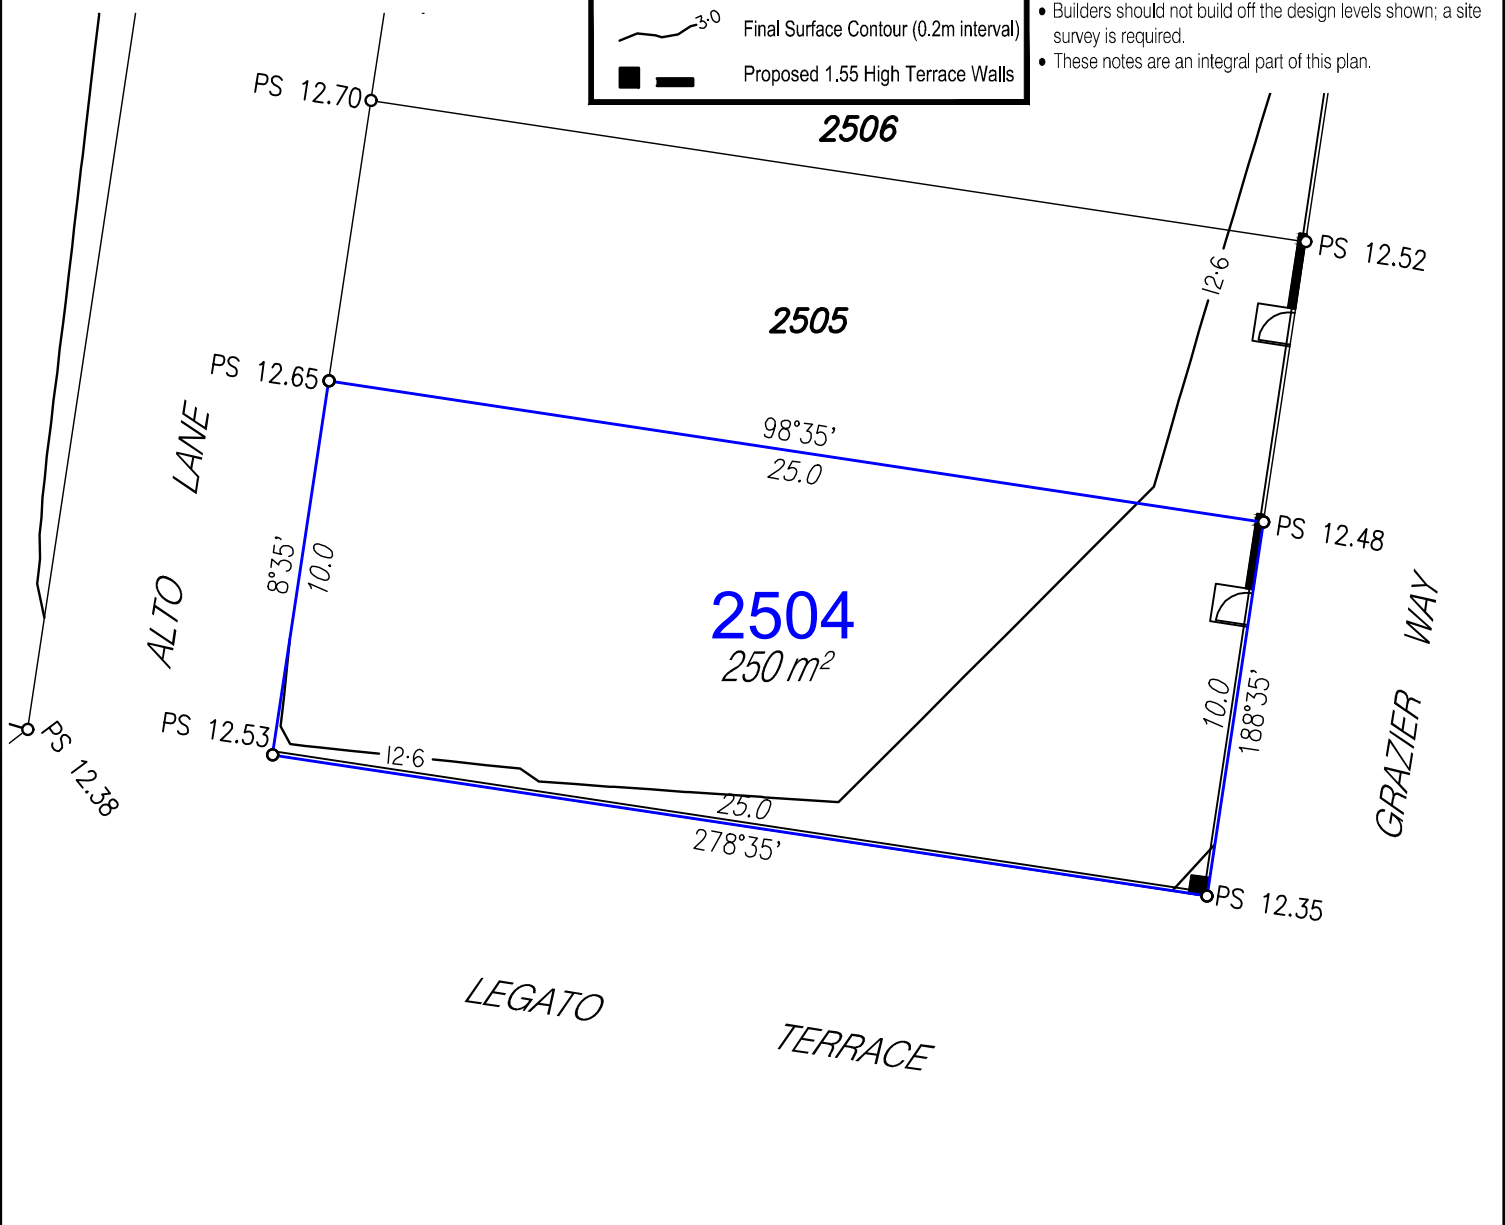

**Disclosure Plan**

For Proposed Lot 2504  
 Harmony - Release 22  
 Currently Described as Part of Lot 9021  
 on SP322785  
 Locality: Palmview  
 Local Gov: S.C.R.C.

(to be shown on **SP330429**)

**rps**

RPS Australia East Pty Ltd  
 ACN 140 292 762  
 ABN 44 140 292 762

1 Innovation Parkway, Birtinya, Qld, 4575  
 PO BOX 6149, Meridan Plains, Qld, 4551


T 07 5436 7888  
 F 07 5493 6630  
 W rpsgroup.com

© COPYRIGHT PROTECTS THIS PLAN  
 Unauthorised reproduction or amendment  
 not permitted. Please contact the author.

0 2 4 6 8 10  
 metres

SCALE 1:200 IS APPLICABLE ONLY  
 TO THE ORIGINAL SHEET SIZE. (A4)

Drawn: MDB	Date: 20/01/2022
Dwg No: 107461-146.dwg	
Cadastral Surveyor : ..... (Authorised Delegate)	
Amended:	
Plan No: 107461-146 L2504	Rev :

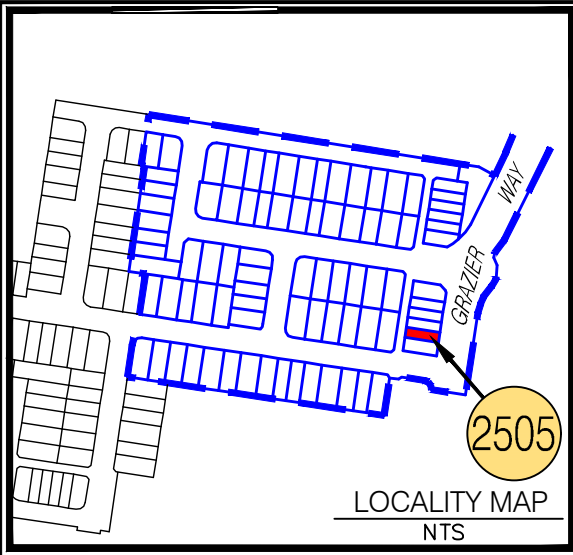


**LEGEND**

- Proposed Lot
- Proposed Easement
- Depth of Fill 0.0m-0.5m
- Depth of Fill 0.5m-1.0m
- Depth of Fill 1.0m-1.5m
- Depth of Fill 1.5m-2.0m
- Depth of Fill 2.0m-2.5m
- Depth of Fill 2.5m-3.0m
- Depth of Fill 3.0m-3.5m
- Proposed Surface Levels
- Final Surface Contour (0.2m interval)
- Proposed 1.55 High Terrace Walls

**NOTES:**  
 Approval Details:  
 RAL 21/0109 - approval pending  
 OPW 21/0552 - approval pending

- Areas and Dimensions are subject to survey plan registration.
- Proposed contours, Fill & Final surface level information is as specified on Design information prepared by Calibre Consulting Engineers.  
 (File: R22 tin design.12daz received on 16/11/2021); These may differ from constructed values, which will not be deemed to be inaccurate for any variance up to +/- 0.5m.
- The compaction of the fill will be done in accordance with Australian Standard AS3798-2007 *Guidelines on earthworks for commercial and residential developments* to Level 1 inspection and testing and the frequency of field density testing will be in accordance with Table 8.1 of AS3798-2007.
- Levels shown are referenced to the Australian Height Datum (AHD).
- This plan was prepared to satisfy Section 11 of the Land Sales Act 1984.
- Builders should not build off the design levels shown; a site survey is required.
- These notes are an integral part of this plan.

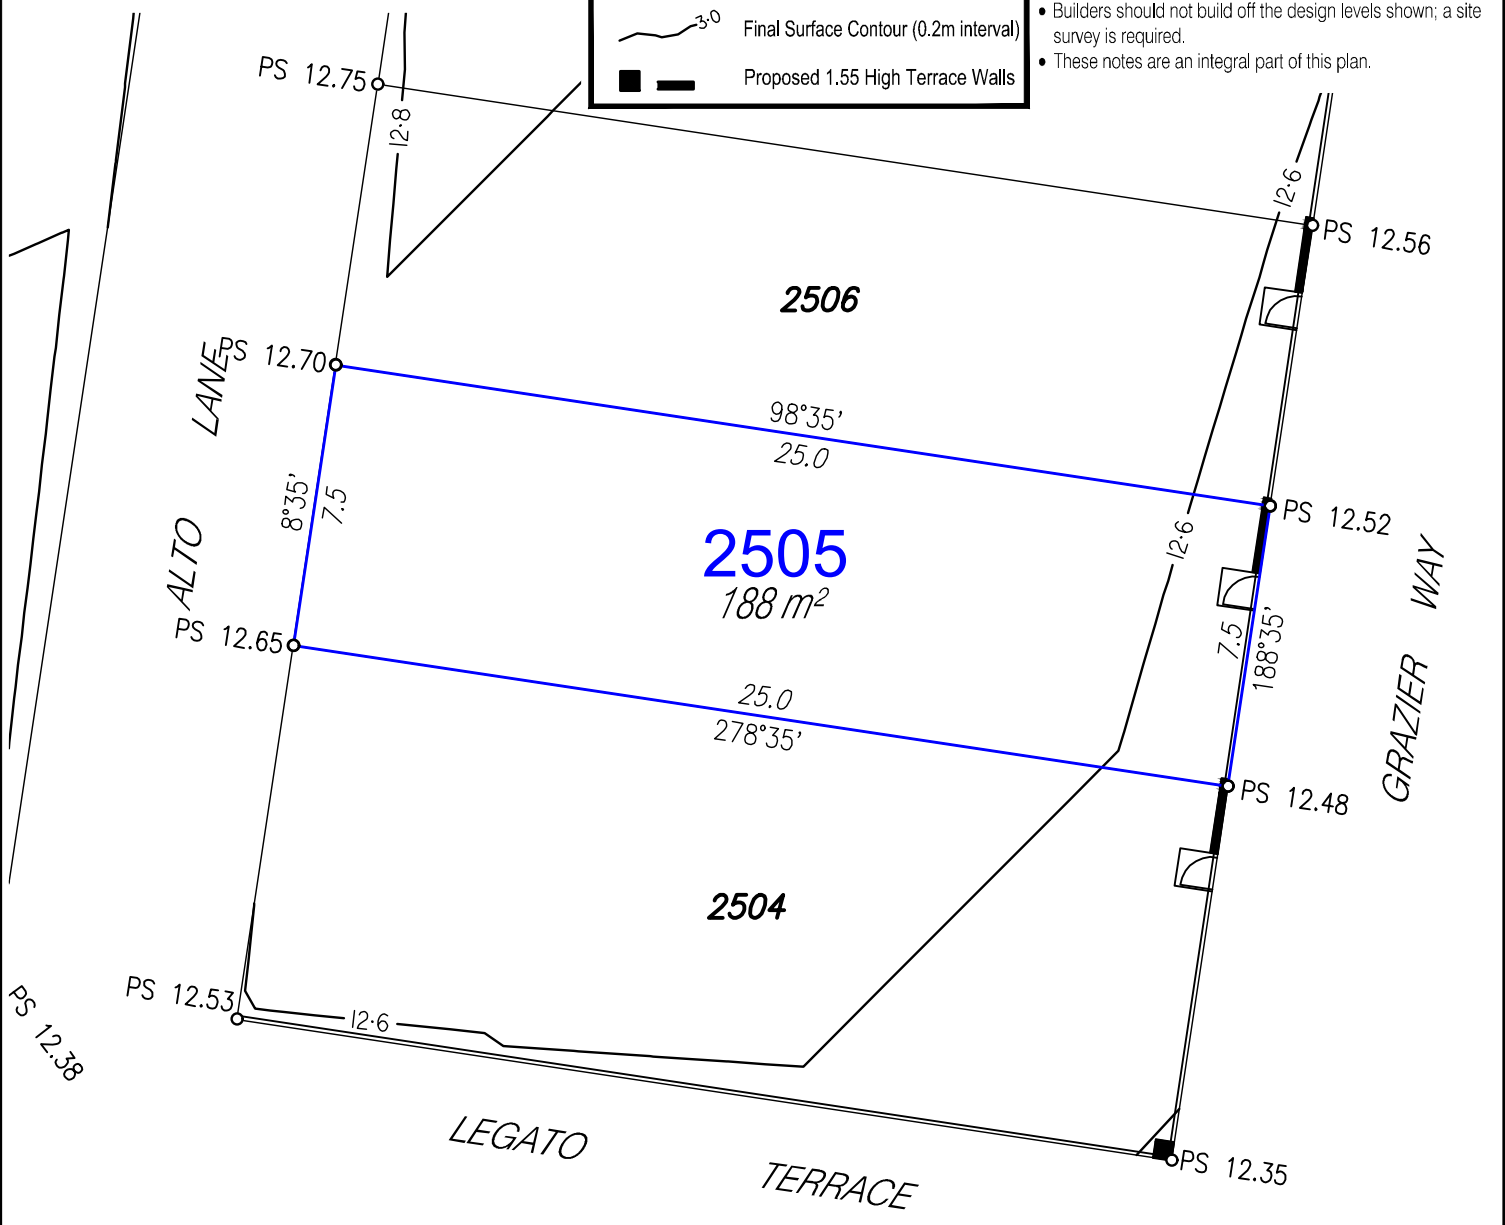

**Disclosure Plan**

For Proposed Lot 2505  
 Harmony - Release 22  
 Currently Described as Part of Lot 9021  
 on SP322785  
 Locality: Palmview  
 Local Gov: S.C.R.C.

(to be shown on **SP330429**)

**rps**

RPS Australia East Pty Ltd  
 ACN 140 292 762  
 ABN 44 140 292 762

1 Innovation Parkway, Birtinya, Qld, 4575  
 PO BOX 6149, Meridan Plains, Qld, 4551


T 07 5436 7888  
 F 07 5493 6630  
 W rpsgroup.com

© COPYRIGHT PROTECTS THIS PLAN  
 Unauthorised reproduction or amendment  
 not permitted. Please contact the author.

0 2 4 6 8 10  
 metres

SCALE 1:200 IS APPLICABLE ONLY  
 TO THE ORIGINAL SHEET SIZE. (A4)

Drawn: MDB	Date: 20/01/2022
Dwg No: 107461-146.dwg	
Cadastral Surveyor : ..... (Authorised Delegate)	
Amended:	
Plan No: 107461-146 L2505	Rev :

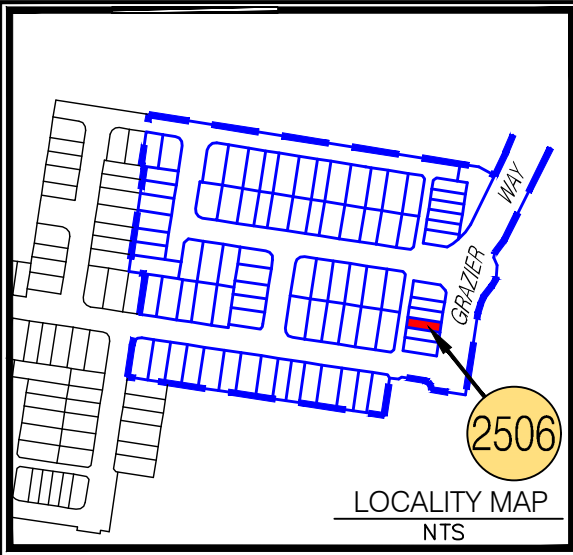


**LEGEND**

- Proposed Lot
- Proposed Easement
- Depth of Fill 0.0m-0.5m
- Depth of Fill 0.5m-1.0m
- Depth of Fill 1.0m-1.5m
- Depth of Fill 1.5m-2.0m
- Depth of Fill 2.0m-2.5m
- Depth of Fill 2.5m-3.0m
- Depth of Fill 3.0m-3.5m
- Proposed Surface Levels
- Final Surface Contour (0.2m interval)
- Proposed 1.55 High Terrace Walls

**NOTES:**

Approval Details:  
 RAL 21/0109 - approval pending  
 OPW 21/0552 - approval pending

- Areas and Dimensions are subject to survey plan registration.
- Proposed contours, Fill & Final surface level information is as specified on Design information prepared by Calibre Consulting Engineers.  
 (File: R22 tin design.12daz received on 16/11/2021); These may differ from constructed values, which will not be deemed to be inaccurate for any variance up to +/- 0.5m.
- The compaction of the fill will be done in accordance with Australian Standard AS3798-2007 *Guidelines on earthworks for commercial and residential developments* to Level 1 inspection and testing and the frequency of field density testing will be in accordance with Table 8.1 of AS3798-2007.
- Levels shown are referenced to the Australian Height Datum (AHD).
- This plan was prepared to satisfy Section 11 of the Land Sales Act 1984.
- Builders should not build off the design levels shown; a site survey is required.
- These notes are an integral part of this plan.

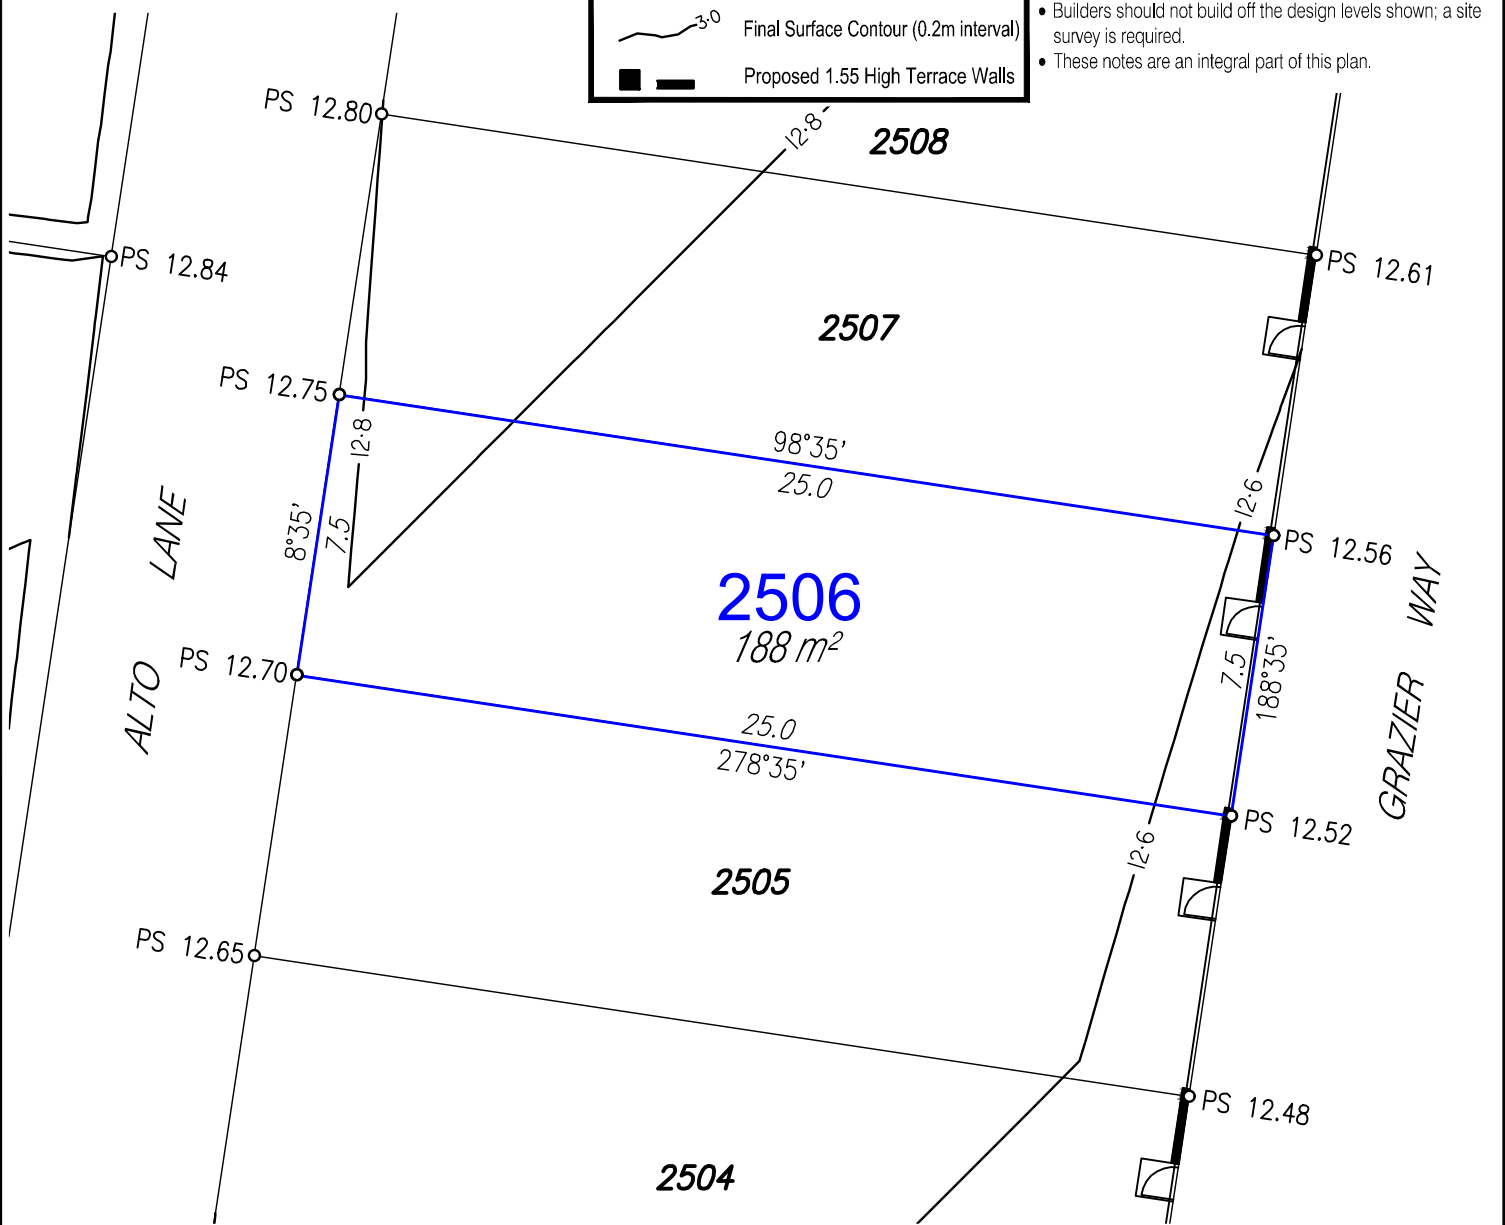

**Disclosure Plan**

For Proposed Lot 2506  
 Harmony - Release 22  
 Currently Described as Part of Lot 9021  
 on SP322785  
 Locality: Palmview  
 Local Gov: S.C.R.C.

(to be shown on **SP330429**)

**rps**

RPS Australia East Pty Ltd  
 ACN 140 292 762  
 ABN 44 140 292 762

1 Innovation Parkway, Birtinya, Qld, 4575  
 PO BOX 6149, Meridan Plains, Qld, 4551


T 07 5436 7888  
 F 07 5493 6630  
 W rpsgroup.com

© COPYRIGHT PROTECTS THIS PLAN  
 Unauthorised reproduction or amendment  
 not permitted. Please contact the author.

0 2 4 6 8 10  
 metres

SCALE 1:200 IS APPLICABLE ONLY  
 TO THE ORIGINAL SHEET SIZE. (A4)

Drawn: MDB	Date: 20/01/2022
Dwg No: 107461-146.dwg	
Cadastral Surveyor : ..... (Authorised Delegate)	
Amended:	
Plan No: 107461-146 L2506	Rev :

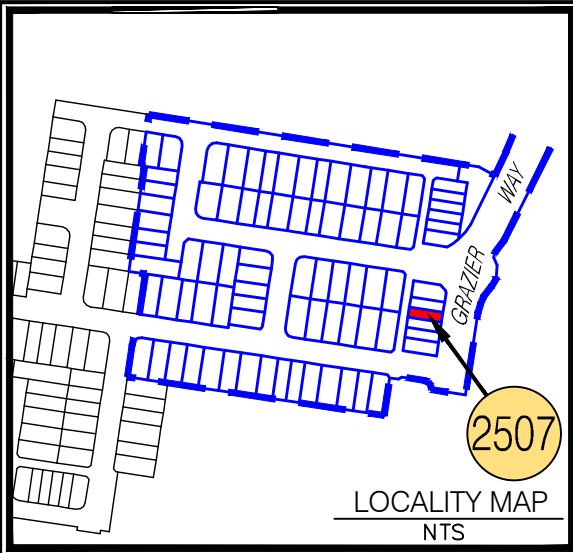


**LEGEND**

- Proposed Lot
- Proposed Easement
- Depth of Fill 0.0m-0.5m
- Depth of Fill 0.5m-1.0m
- Depth of Fill 1.0m-1.5m
- Depth of Fill 1.5m-2.0m
- Depth of Fill 2.0m-2.5m
- Depth of Fill 2.5m-3.0m
- Depth of Fill 3.0m-3.5m
- Proposed Surface Levels
- Final Surface Contour (0.2m interval)
- Proposed 1.55 High Terrace Walls

**NOTES:**  
 Approval Details:  
 RAL 21/0109 - approval pending  
 OPW 21/0552 - approval pending

- Areas and Dimensions are subject to survey plan registration.
- Proposed contours, Fill & Final surface level information is as specified on Design information prepared by Calibre Consulting Engineers.  
 (File: R22 tin design.12daz received on 16/11/2021); These may differ from constructed values, which will not be deemed to be inaccurate for any variance up to +/- 0.5m.
- The compaction of the fill will be done in accordance with Australian Standard AS3798-2007 *Guidelines on earthworks for commercial and residential developments* to Level 1 inspection and testing and the frequency of field density testing will be in accordance with Table 8.1 of AS3798-2007.
- Levels shown are referenced to the Australian Height Datum (AHD).
- This plan was prepared to satisfy Section 11 of the Land Sales Act 1984.
- Builders should not build off the design levels shown; a site survey is required.
- These notes are an integral part of this plan.

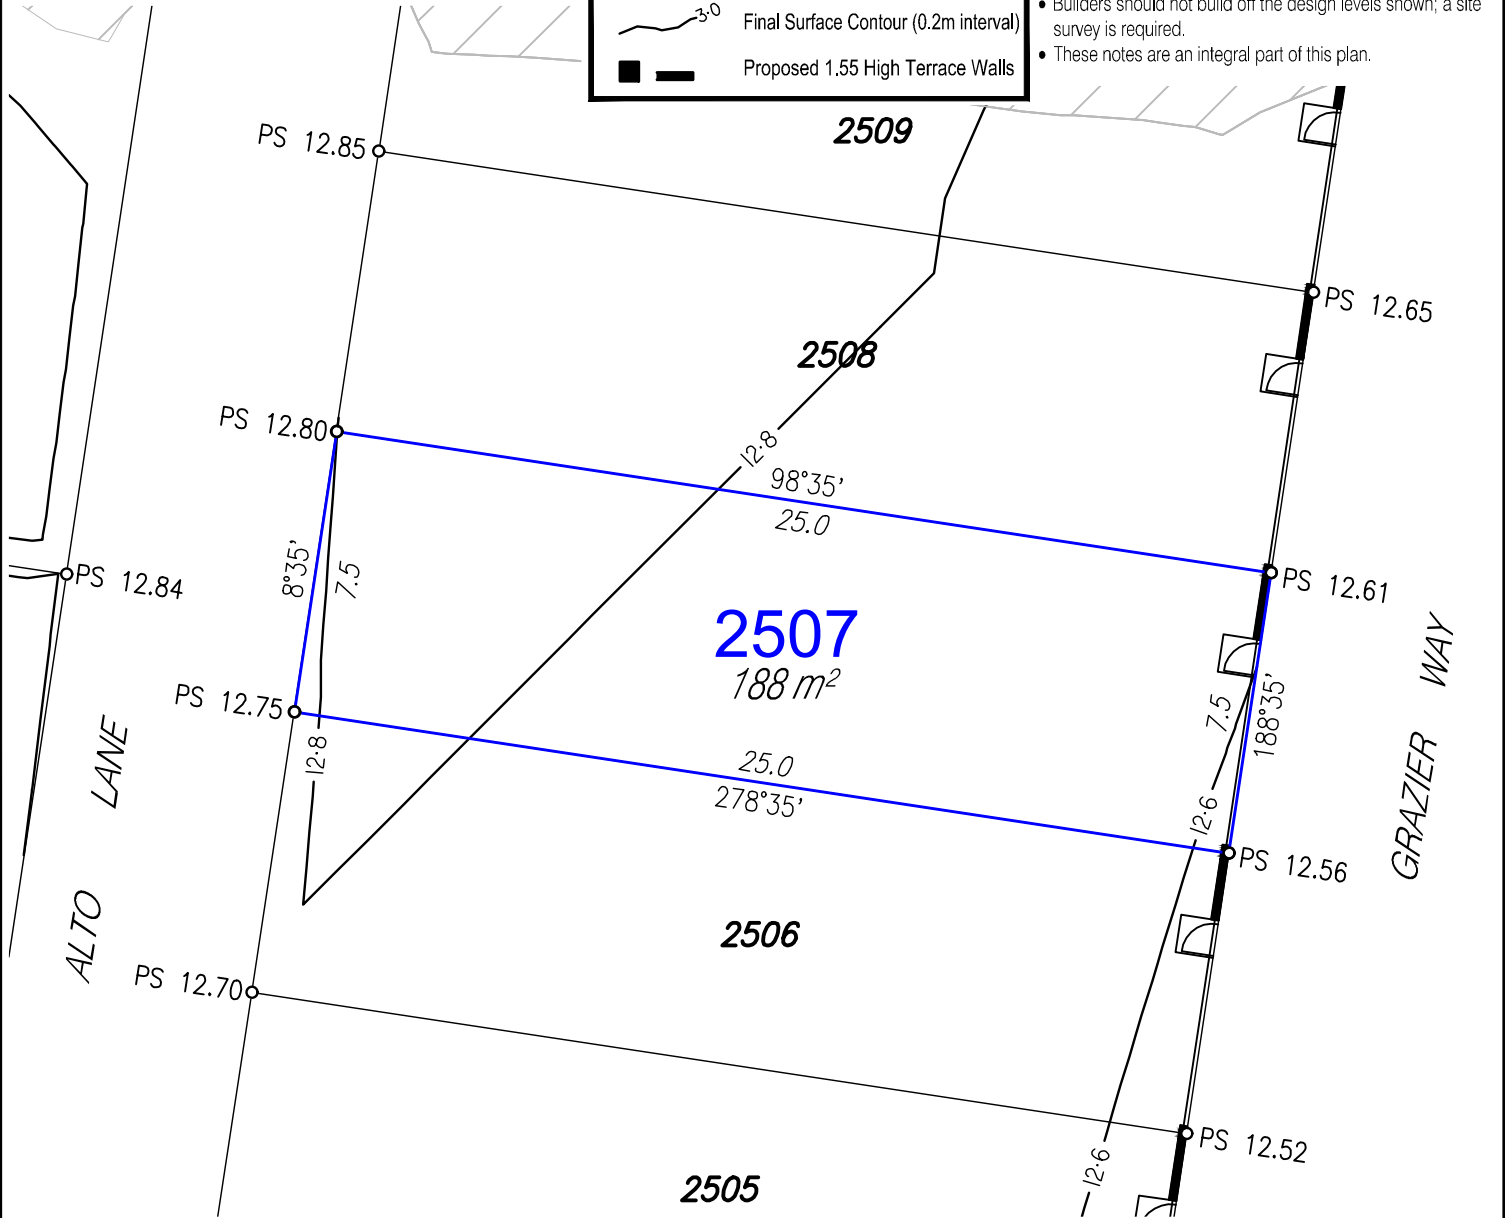

**Disclosure Plan**

For Proposed Lot 2507  
 Harmony - Release 22  
 Currently Described as Part of Lot 9021  
 on SP322785  
 Locality: Palmview  
 Local Gov: S.C.R.C.

(to be shown on **SP330429**)

**rps**

RPS Australia East Pty Ltd  
 ACN 140 292 762  
 ABN 44 140 292 762

1 Innovation Parkway, Birtinya, Qld, 4575  
 PO BOX 6149, Meridan Plains, Qld, 4551


T 07 5436 7888  
 F 07 5493 6630  
 W rpsgroup.com

© COPYRIGHT PROTECTS THIS PLAN  
 Unauthorised reproduction or amendment  
 not permitted. Please contact the author.

0 2 4 6 8 10  
 metres

SCALE 1:200 IS APPLICABLE ONLY  
 TO THE ORIGINAL SHEET SIZE. (A4)

Drawn: MDB	Date: 20/01/2022
Dwg No: 107461-146.dwg	
Cadastral Surveyor : ..... (Authorised Delegate)	
Amended:	
Plan No: 107461-146 L2507	Rev :

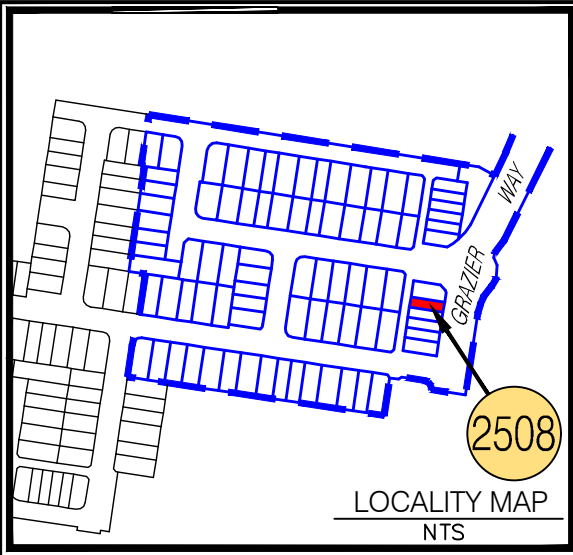


### LEGEND

- Proposed Lot
- - - Proposed Easement
- Depth of Fill 0.0m-0.5m
- Depth of Fill 0.5m-1.0m
- Depth of Fill 1.0m-1.5m
- Depth of Fill 1.5m-2.0m
- Depth of Fill 2.0m-2.5m
- Depth of Fill 2.5m-3.0m
- Depth of Fill 3.0m-3.5m
- PS X.XX Proposed Surface Levels
- Final Surface Contour (0.2m interval)
- Proposed 1.55 High Terrace Walls

**NOTES:**  
 Approval Details:  
 RAL 21/0109 - approval pending  
 OPW 21/0552 - approval pending

- Areas and Dimensions are subject to survey plan registration.
- Proposed contours, Fill & Final surface level information is as specified on Design information prepared by Calibre Consulting Engineers.  
 (File: R22 tin design.12daz received on 16/11/2021); These may differ from constructed values, which will not be deemed to be inaccurate for any variance up to +/- 0.5m.
- The compaction of the fill will be done in accordance with Australian Standard AS3798-2007 *Guidelines on earthworks for commercial and residential developments* to Level 1 inspection and testing and the frequency of field density testing will be in accordance with Table 8.1 of AS3798-2007.
- Levels shown are referenced to the Australian Height Datum (AHD).
- This plan was prepared to satisfy Section 11 of the Land Sales Act 1984.
- Builders should not build off the design levels shown; a site survey is required.
- These notes are an integral part of this plan.

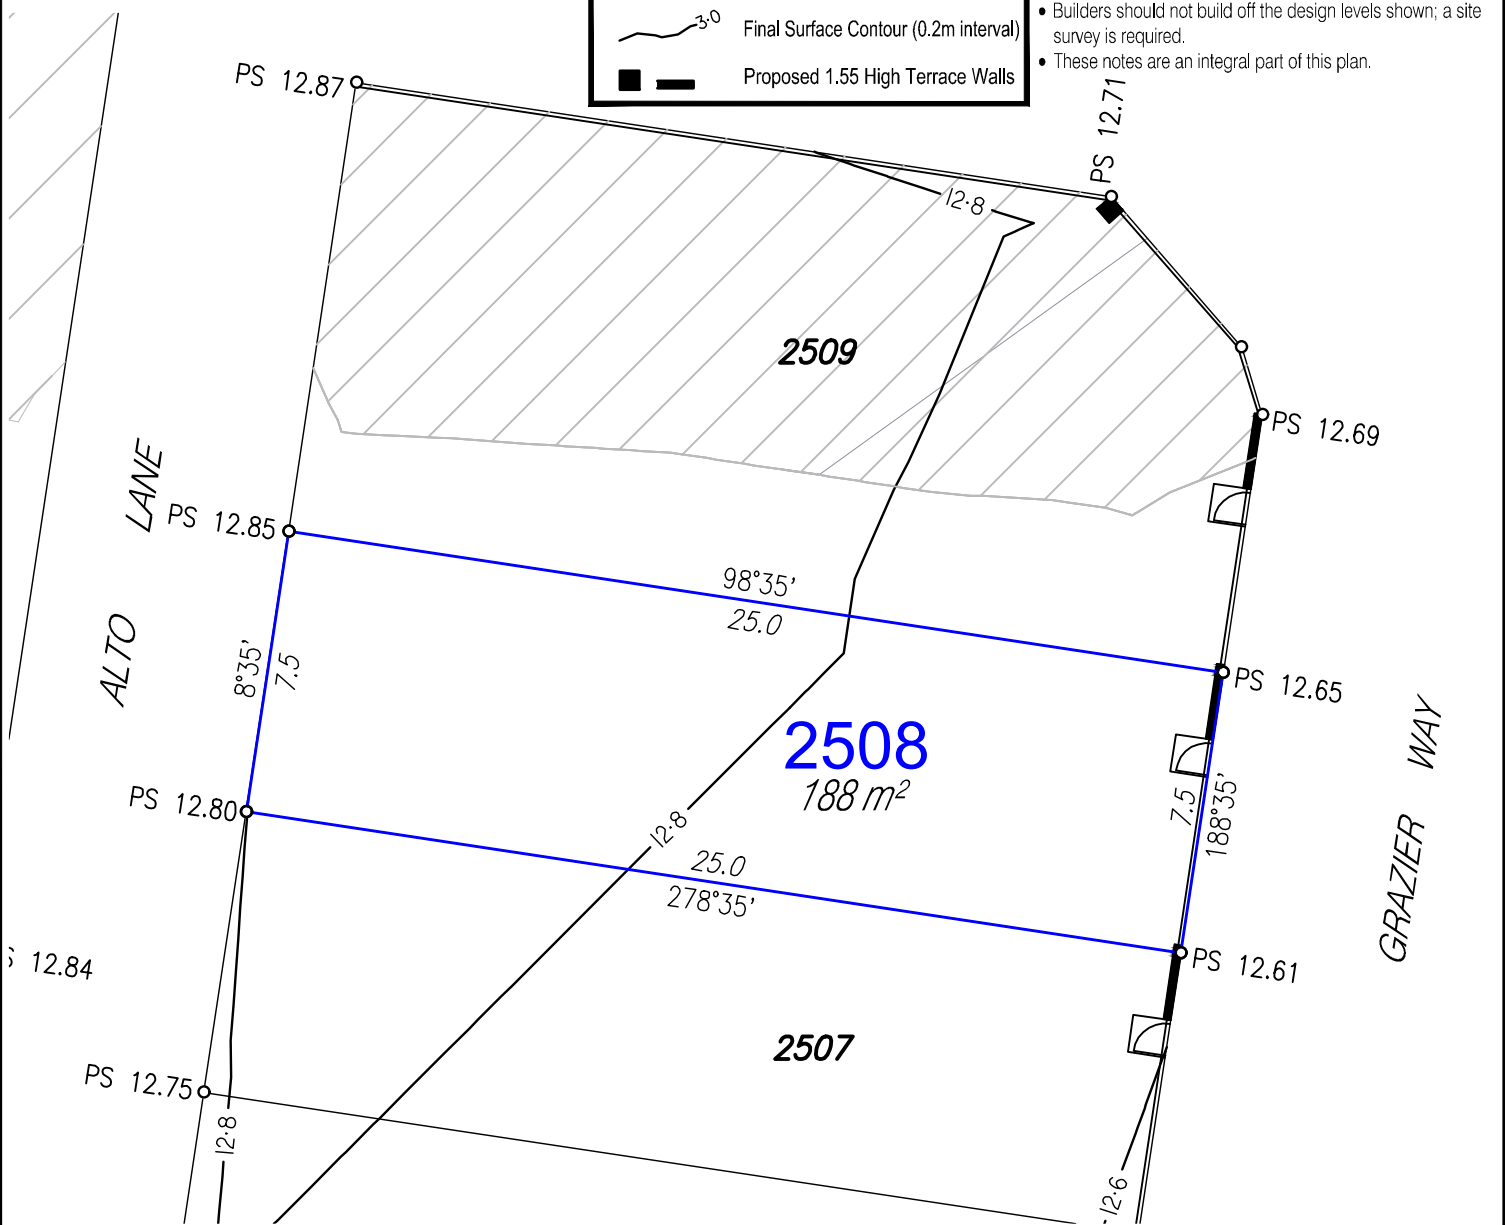

## Disclosure Plan

For Proposed Lot 2508  
 Harmony - Release 22  
 Currently Described as Part of Lot 9021  
 on SP322785  
 Locality: Palmview  
 Local Gov: S.C.R.C.  
 (to be shown on **SP330429**)

© COPYRIGHT PROTECTS THIS PLAN  
 Unauthorised reproduction or amendment  
 not permitted. Please contact the author.

RPS Australia East Pty Ltd  
 ACN 140 292 762  
 ABN 44 140 292 762


1 Innovation Parkway, Birtinya, Qld, 4575  
 PO BOX 6149, Meridan Plains, Qld, 4551

T 07 5436 7888  
 F 07 5493 6630  
 W rpsgroup.com

SCALE 1:200 IS APPLICABLE ONLY  
 TO THE ORIGINAL SHEET SIZE. (A4)

NORTH


Drawn: MDB	Date: 20/01/2022
Dwg No: 107461-146.dwg	
Cadastral Surveyor : ..... (Authorised Delegate)	
Amended:	
Plan No: 107461-146 L2508	Rev :

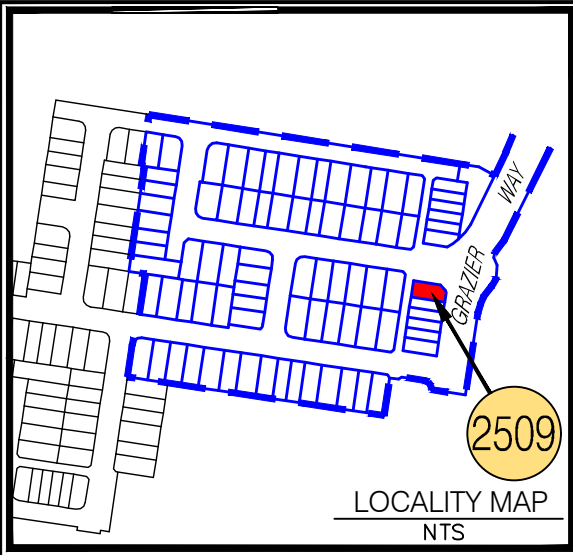

LEGEND	
	Proposed Lot
	Proposed Easement
	Depth of Fill 0.0m-0.5m
	Depth of Fill 0.5m-1.0m
	Depth of Fill 1.0m-1.5m
	Depth of Fill 1.5m-2.0m
	Depth of Fill 2.0m-2.5m
	Depth of Fill 2.5m-3.0m
	Depth of Fill 3.0m-3.5m
PS X.XX	Proposed Surface Levels
	Final Surface Contour (0.2m interval)
	Proposed 1.55 High Terrace Walls

**NOTES:**  
 Approval Details:  
 RAL 21/0109 - approval pending  
 OPW 21/0552 - approval pending

- Areas and Dimensions are subject to survey plan registration.
- Proposed contours, Fill & Final surface level information is as specified on Design information prepared by Calibre Consulting Engineers.  
 (File: R22 tin design.12daz received on 16/11/2021); These may differ from constructed values, which will not be deemed to be inaccurate for any variance up to +/- 0.5m.
- The compaction of the fill will be done in accordance with Australian Standard AS3798-2007 *Guidelines on earthworks for commercial and residential developments* to Level 1 inspection and testing and the frequency of field density testing will be in accordance with Table 8.1 of AS3798-2007.
- Levels shown are referenced to the Australian Height Datum (AHD).
- This plan was prepared to satisfy Section 11 of the Land Sales Act 1984.
- Builders should not build off the design levels shown; a site survey is required.
- These notes are an integral part of this plan.

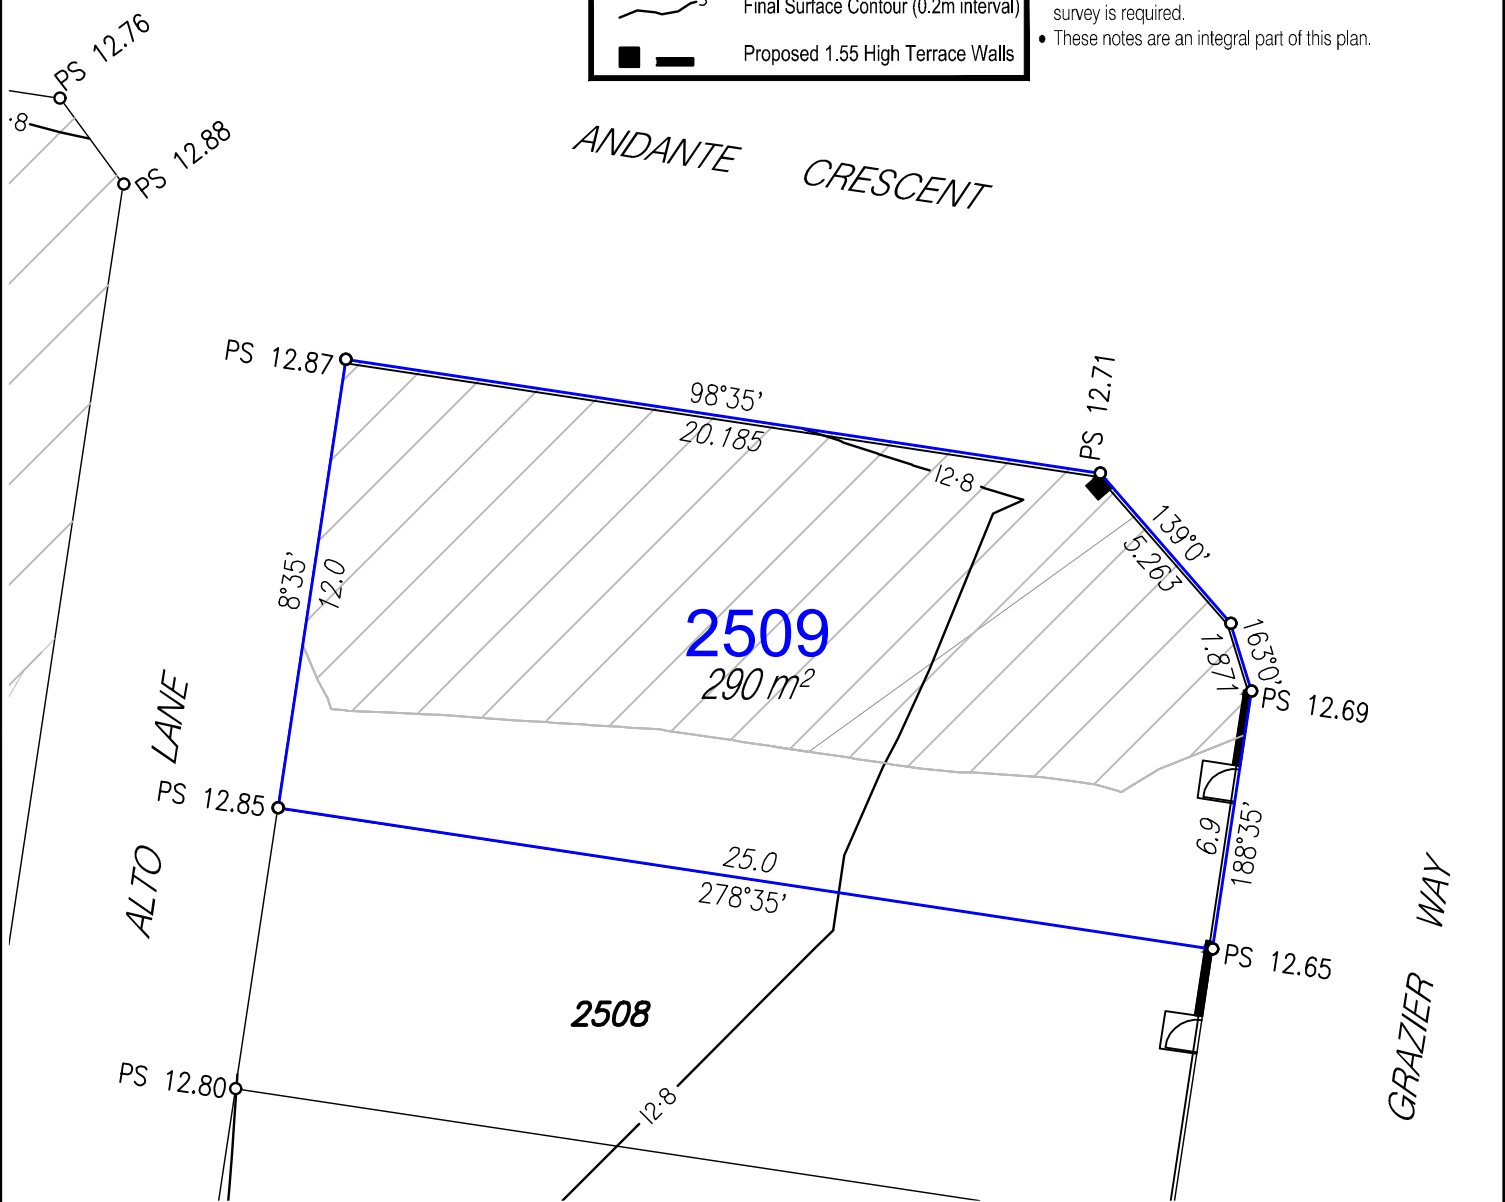

**Disclosure Plan**

For Proposed Lot 2509  
 Harmony - Release 22  
 Currently Described as Part of Lot 9021  
 on SP322785  
 Locality: Palmview  
 Local Gov: S.C.R.C.

(to be shown on **SP330429**)

**rps**

RPS Australia East Pty Ltd  
 ACN 140 292 762  
 ABN 44 140 292 762

1 Innovation Parkway, Birtinya, Qld, 4575  
 PO BOX 6149, Meridan Plains, Qld, 4551

T 07 5436 7888  
 F 07 5493 6630  
 W rpsgroup.com


© COPYRIGHT PROTECTS THIS PLAN  
 Unauthorised reproduction or amendment  
 not permitted. Please contact the author.

0 2 4 6 8 10  
 metres

SCALE 1:200 IS APPLICABLE ONLY  
 TO THE ORIGINAL SHEET SIZE. (A4)

Drawn: MDB	Date: 20/01/2022
Dwg No: 107461-146.dwg	
Cadastral Surveyor : ..... (Authorised Delegate)	
Amended:	
Plan No: 107461-146 L2509	Rev :




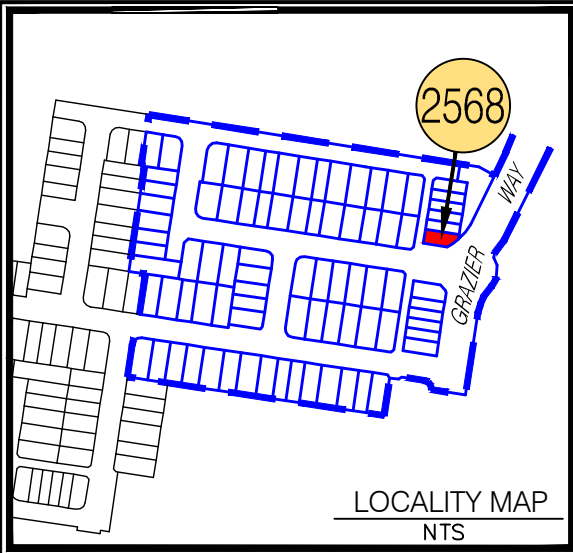

LEGEND	
	Proposed Lot
	Proposed Easement
	Depth of Fill 0.0m-0.5m
	Depth of Fill 0.5m-1.0m
	Depth of Fill 1.0m-1.5m
	Depth of Fill 1.5m-2.0m
	Depth of Fill 2.0m-2.5m
	Depth of Fill 2.5m-3.0m
	Depth of Fill 3.0m-3.5m
	Proposed Surface Levels
	Final Surface Contour (0.2m interval)
	Proposed 1.55 High Terrace Walls

**NOTES:**  
 Approval Details:  
 RAL 21/0109 - approval pending  
 OPW 21/0552 - approval pending

- Areas and Dimensions are subject to survey plan registration.
- Proposed contours, Fill & Final surface level information is as specified on Design information prepared by Calibre Consulting Engineers.  
 (File: R22 tin design.12daz received on 16/11/2021); These may differ from constructed values, which will not be deemed to be inaccurate for any variance up to +/- 0.5m.
- The compaction of the fill will be done in accordance with Australian Standard AS3798-2007 *Guidelines on earthworks for commercial and residential developments* to Level 1 inspection and testing and the frequency of field density testing will be in accordance with Table 8.1 of AS3798-2007.
- Levels shown are referenced to the Australian Height Datum (AHD).
- This plan was prepared to satisfy Section 11 of the Land Sales Act 1984.
- Builders should not build off the design levels shown; a site survey is required.
- These notes are an integral part of this plan.

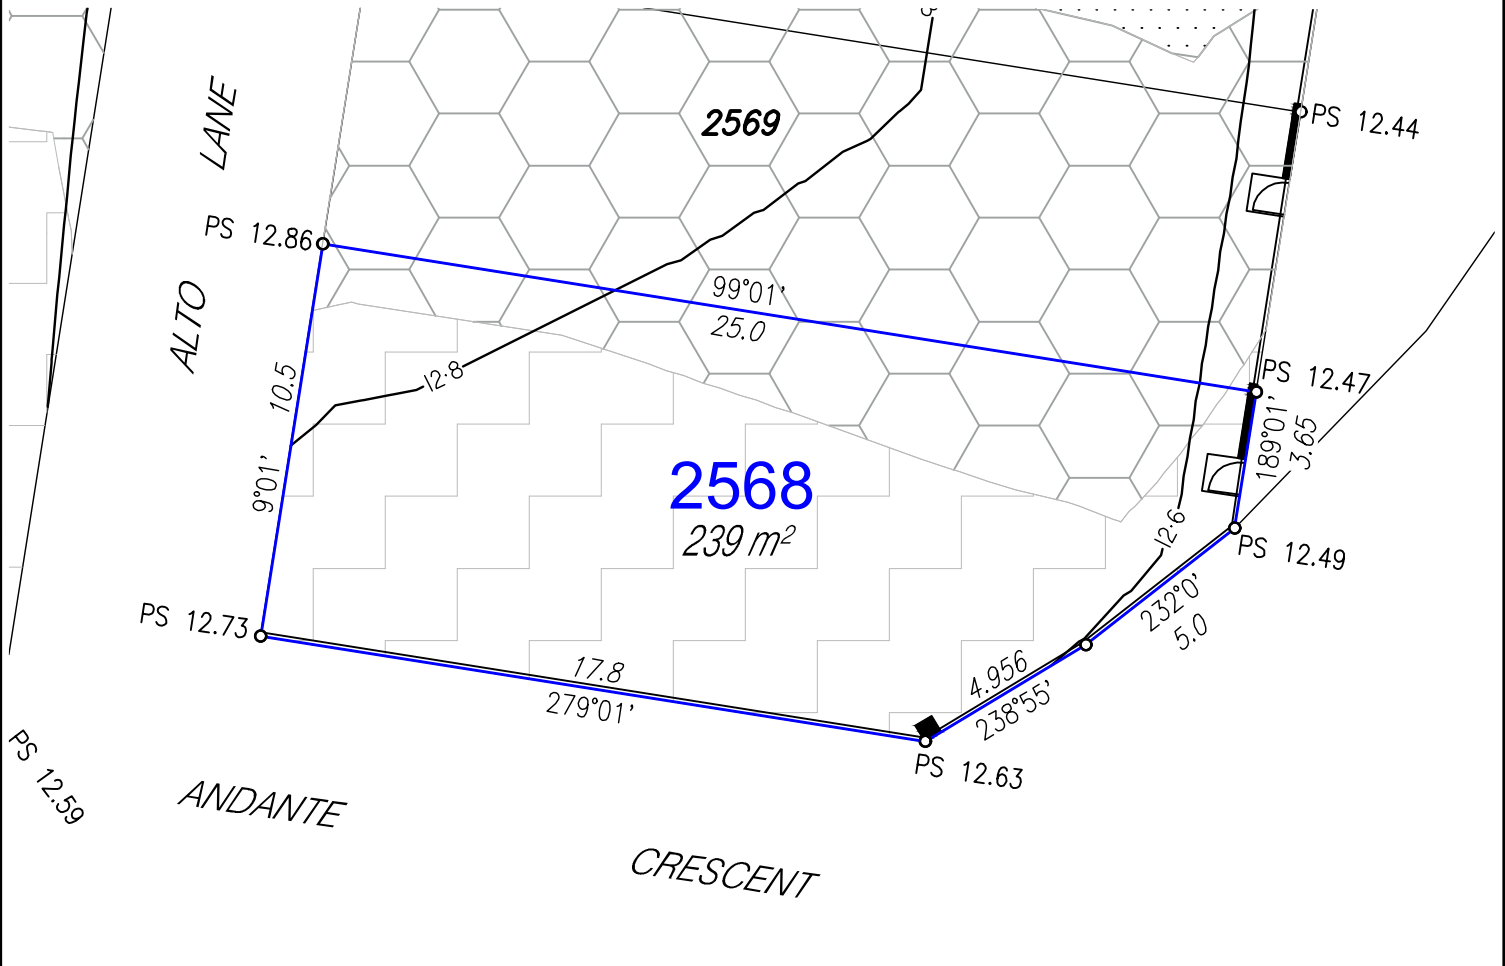

**Disclosure Plan**

For Proposed Lot 2568  
 Harmony - Release 22  
 Currently Described as Part of Lot 9021  
 on SP322785  
 Locality: Palmview  
 Local Gov: S.C.R.C.

(to be shown on **SP330429**)

**rps**

RPS Australia East Pty Ltd  
 ACN 140 292 762  
 ABN 44 140 292 762

1 Innovation Parkway, Birtinya, Qld, 4575  
 PO BOX 6149, Meridan Plains, Qld, 4551



T 07 5436 7888  
 F 07 5493 6630  
 W rpsgroup.com

© COPYRIGHT PROTECTS THIS PLAN  
 Unauthorised reproduction or amendment  
 not permitted. Please contact the author.

0 2 4 6 8 10  
 metres


SCALE 1:200 IS APPLICABLE ONLY  
 TO THE ORIGINAL SHEET SIZE. (A4)

Drawn: MDB	Date: 20/01/2022
Dwg No: 107461-146.dwg	
Cadastral Surveyor : ..... (Authorised Delegate)	
Amended:	
Plan No: 107461-146 L2568	Rev :

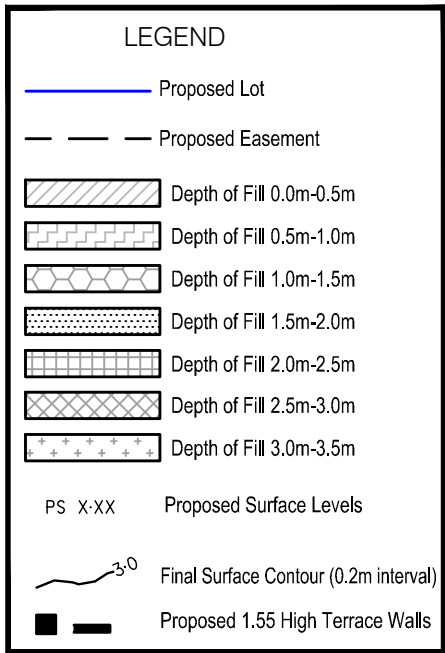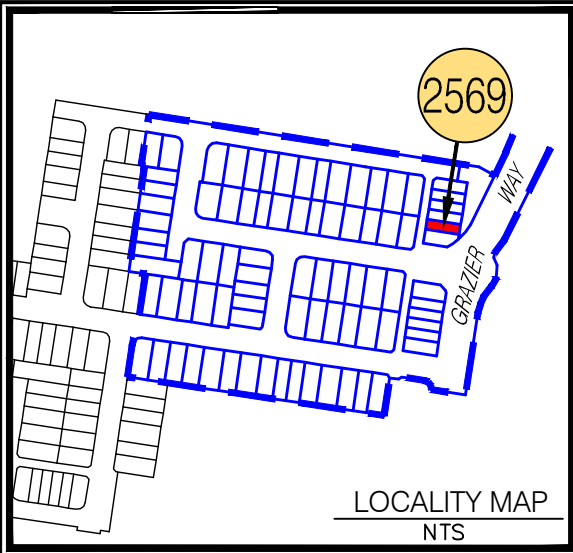

**NOTES:**  
 Approval Details:  
 RAL 21/0109 - approval pending  
 OPW 21/0552 - approval pending

- Areas and Dimensions are subject to survey plan registration.
- Proposed contours, Fill & Final surface level information is as specified on Design information prepared by Calibre Consulting Engineers.  
 (File: R22 tin design.12daz received on 16/11/2021); These may differ from constructed values, which will not be deemed to be inaccurate for any variance up to +/- 0.5m.
- The compaction of the fill will be done in accordance with Australian Standard AS3798-2007 *Guidelines on earthworks for commercial and residential developments* to Level 1 inspection and testing and the frequency of field density testing will be in accordance with Table 8.1 of AS3798-2007.
- Levels shown are referenced to the Australian Height Datum (AHD).
- This plan was prepared to satisfy Section 11 of the Land Sales Act 1984.
- Builders should not build off the design levels shown; a site survey is required.
- These notes are an integral part of this plan.

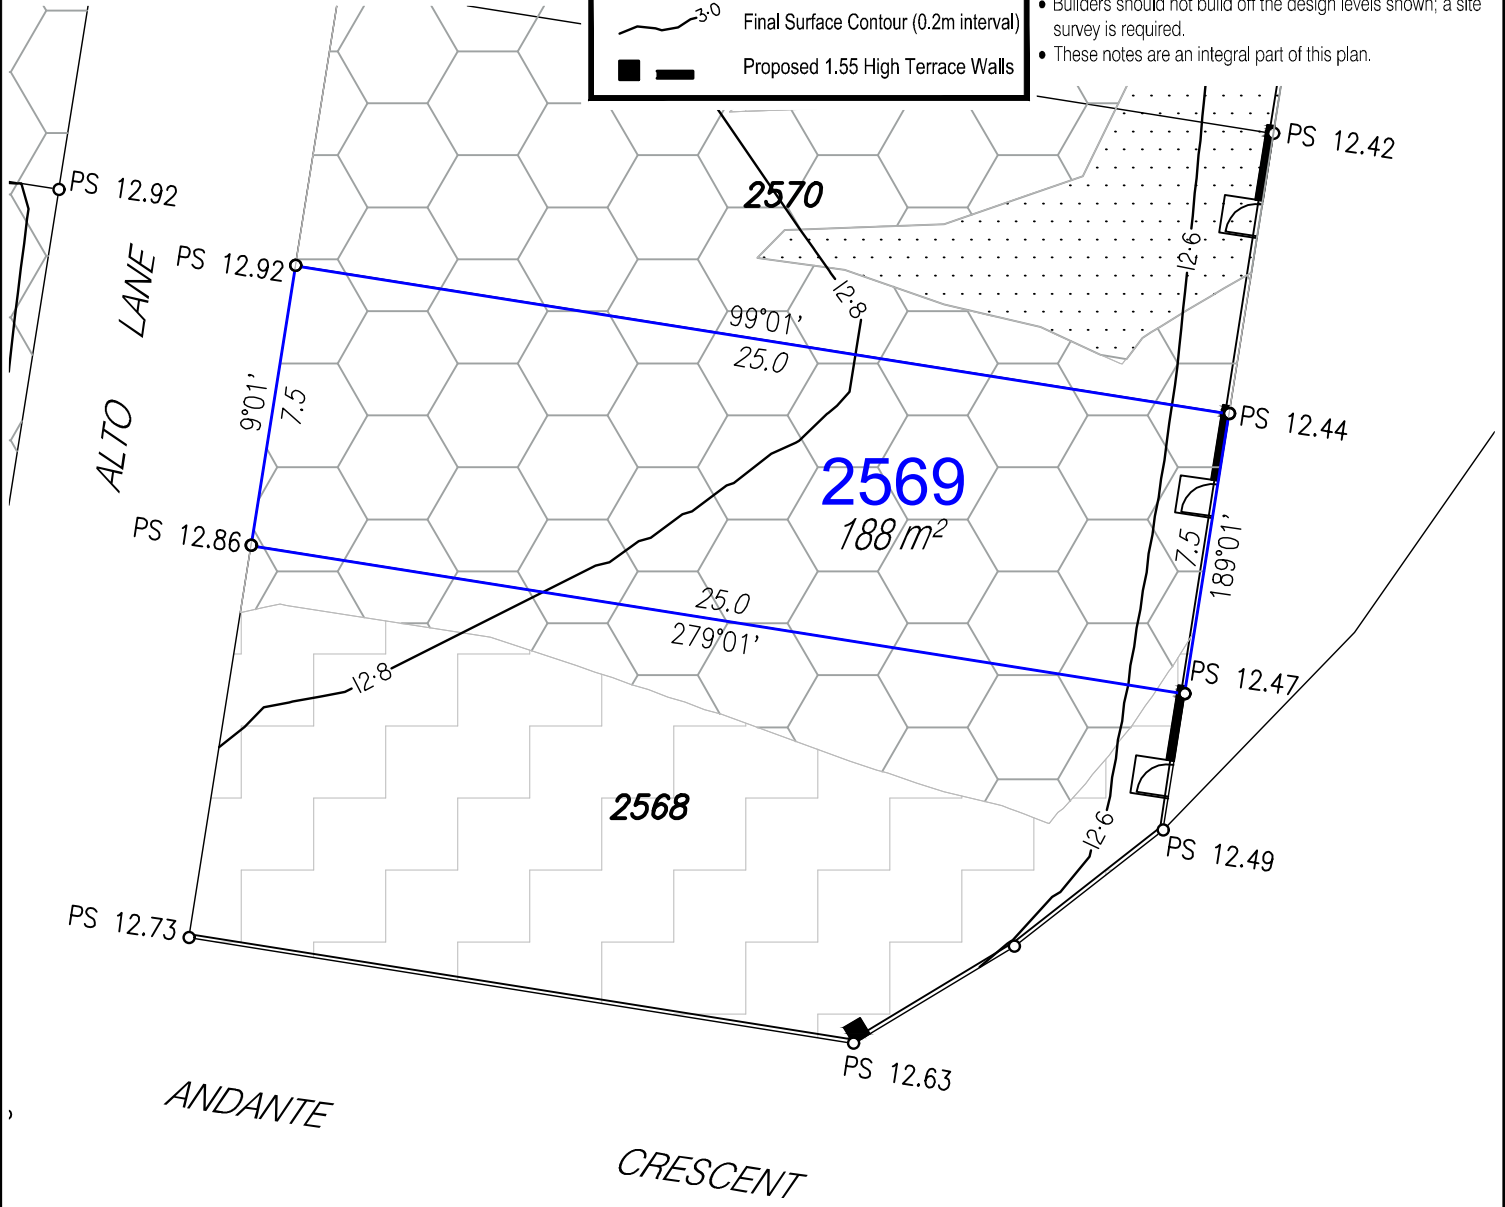

**Disclosure Plan**

For Proposed Lot 2569  
 Harmony - Release 22  
 Currently Described as Part of Lot 9021  
 on SP322785  
 Locality: Palmview  
 Local Gov: S.C.R.C.

(to be shown on **SP330429**)

**rps**

RPS Australia East Pty Ltd  
 ACN 140 292 762  
 ABN 44 140 292 762

1 Innovation Parkway, Birtinya, Qld, 4575  
 PO BOX 6149, Meridan Plains, Qld, 4551

T 07 5436 7888  
 F 07 5493 6630  
 W rpsgroup.com


© COPYRIGHT PROTECTS THIS PLAN  
 Unauthorised reproduction or amendment  
 not permitted. Please contact the author.

0 2 4 6 8 10  
 metres

SCALE 1:200 IS APPLICABLE ONLY  
 TO THE ORIGINAL SHEET SIZE. (A4)

Drawn: MDB	Date: 20/01/2022
Dwg No: 107461-146.dwg	
Cadastral Surveyor : ..... (Authorised Delegate)	
Amended:	
Plan No: 107461-146 L2569	Rev :



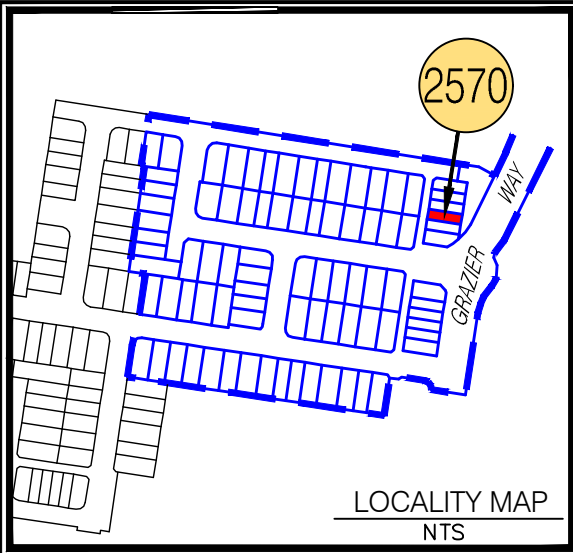


**LEGEND**

- Proposed Lot
- Proposed Easement
- Depth of Fill 0.0m-0.5m
- Depth of Fill 0.5m-1.0m
- Depth of Fill 1.0m-1.5m
- Depth of Fill 1.5m-2.0m
- Depth of Fill 2.0m-2.5m
- Depth of Fill 2.5m-3.0m
- Depth of Fill 3.0m-3.5m
- Proposed Surface Levels
- Final Surface Contour (0.2m interval)
- Proposed 1.55 High Terrace Walls

**NOTES:**

Approval Details:  
 RAL 21/0109 - approval pending  
 OPW 21/0552 - approval pending

- Areas and Dimensions are subject to survey plan registration.
- Proposed contours, Fill & Final surface level information is as specified on Design information prepared by Calibre Consulting Engineers.  
 (File: R22 tin design, 12daz received on 16/11/2021); These may differ from constructed values, which will not be deemed to be inaccurate for any variance up to +/- 0.5m.
- The compaction of the fill will be done in accordance with Australian Standard AS3798-2007 *Guidelines on earthworks for commercial and residential developments* to Level 1 inspection and testing and the frequency of field density testing will be in accordance with Table 8.1 of AS3798-2007.
- Levels shown are referenced to the Australian Height Datum (AHD).
- This plan was prepared to satisfy Section 11 of the Land Sales Act 1984.
- Builders should not build off the design levels shown; a site survey is required.
- These notes are an integral part of this plan.

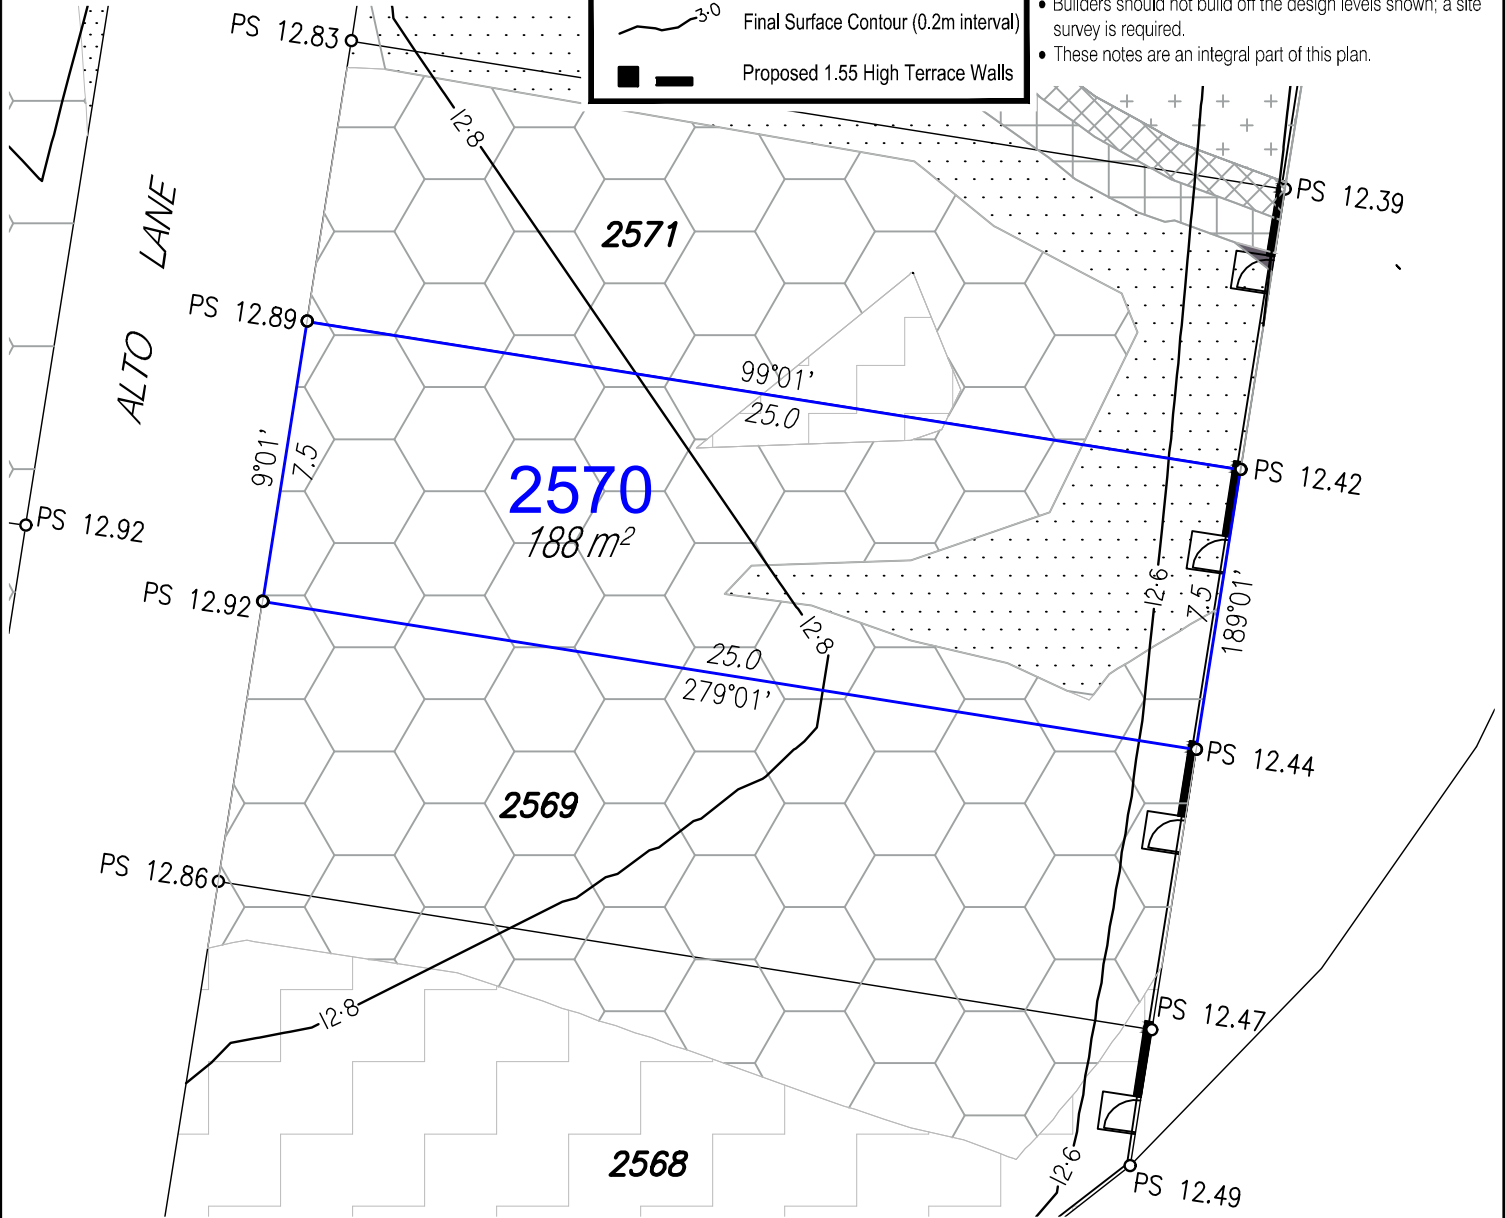

**Disclosure Plan**

For Proposed Lot 2570  
 Harmony - Release 22  
 Currently Described as Part of Lot 9021  
 on SP322785  
 Locality: Palmview  
 Local Gov: S.C.R.C.  
 (to be shown on **SP330429**)

**rps**

RPS Australia East Pty Ltd  
 ACN 140 292 762  
 ABN 44 140 292 762

1 Innovation Parkway, Birtinya, Qld, 4575  
 PO BOX 6149, Meridan Plains, Qld, 4551


T 07 5436 7888  
 F 07 5493 6630  
 W rpsgroup.com

© COPYRIGHT PROTECTS THIS PLAN  
 Unauthorised reproduction or amendment  
 not permitted. Please contact the author.

0 2 4 6 8 10  
 metres

SCALE 1:200 IS APPLICABLE ONLY  
 TO THE ORIGINAL SHEET SIZE. (A4)

Drawn: MDB	Date: 20/01/2022
Dwg No: 107461-146.dwg	
Cadastral Surveyor : ..... (Authorised Delegate)	
Amended:	
Plan No: 107461-146 L2570	Rev :

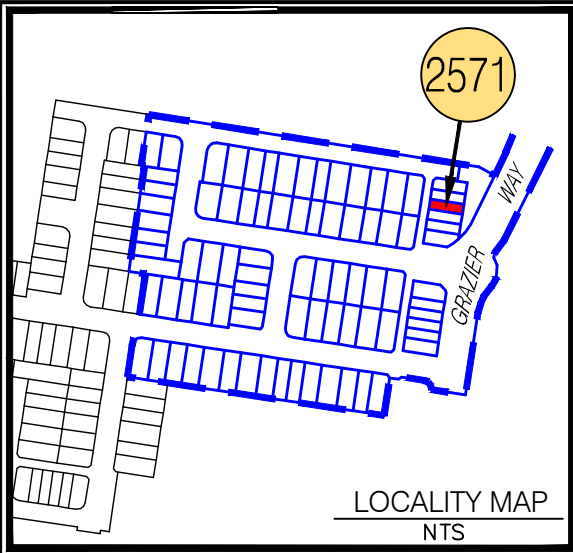


**LEGEND**

- Proposed Lot
- Proposed Easement
- Depth of Fill 0.0m-0.5m
- Depth of Fill 0.5m-1.0m
- Depth of Fill 1.0m-1.5m
- Depth of Fill 1.5m-2.0m
- Depth of Fill 2.0m-2.5m
- Depth of Fill 2.5m-3.0m
- Depth of Fill 3.0m-3.5m
- Proposed Surface Levels
- Final Surface Contour (0.2m interval)
- Proposed 1.55 High Terrace Walls

**NOTES:**

Approval Details:  
 RAL 21/0109 - approval pending  
 OPW 21/0552 - approval pending

- Areas and Dimensions are subject to survey plan registration.
- Proposed contours, Fill & Final surface level information is as specified on Design information prepared by Calibre Consulting Engineers.  
 (File: R22 tin design.12daz received on 16/11/2021); These may differ from constructed values, which will not be deemed to be inaccurate for any variance up to +/- 0.5m.
- The compaction of the fill will be done in accordance with Australian Standard AS3798-2007 *Guidelines on earthworks for commercial and residential developments* to Level 1 inspection and testing and the frequency of field density testing will be in accordance with Table 8.1 of AS3798-2007.
- Levels shown are referenced to the Australian Height Datum (AHD).
- This plan was prepared to satisfy Section 11 of the Land Sales Act 1984.
- Builders should not build off the design levels shown; a site survey is required.
- These notes are an integral part of this plan.

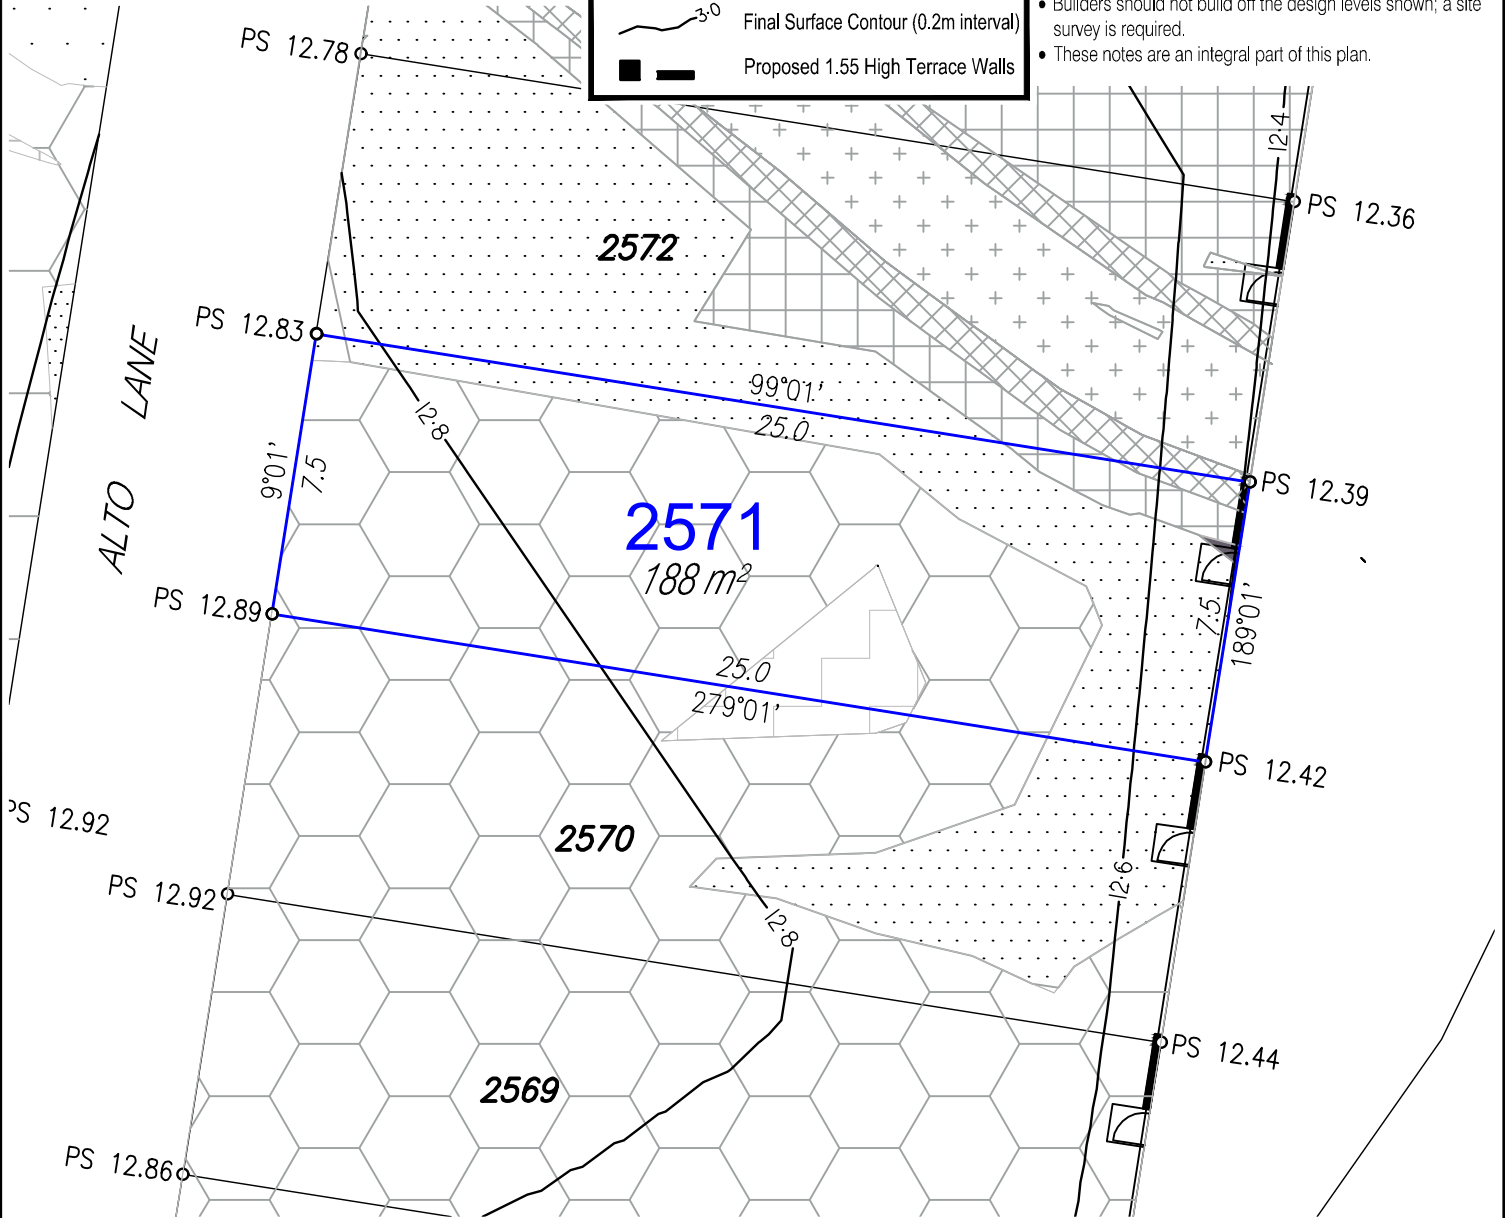

# Disclosure Plan

For Proposed Lot 2571  
 Harmony - Release 22  
 Currently Described as Part of Lot 9021  
 on SP322785  
 Locality: Palmview  
 Local Gov: S.C.R.C.  
 (to be shown on **SP330429**)




RPS Australia East Pty Ltd  
 ACN 140 292 762  
 ABN 44 140 292 762

1 Innovation Parkway, Birtinya, Qld, 4575  
 PO BOX 6149, Meridan Plains, Qld, 4551

T 07 5436 7888  
 F 07 5493 6630  
 W rpsgroup.com

© COPYRIGHT PROTECTS THIS PLAN  
 Unauthorised reproduction or amendment  
 not permitted. Please contact the author.

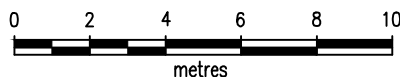

SCALE 1:200 IS APPLICABLE ONLY  
 TO THE ORIGINAL SHEET SIZE. (A4)




Drawn: MDB Date: 20/01/2022

Dwg No: 107461-146.dwg

Cadastral Surveyor : .....  
 (Authorised Delegate)

Amended:

Plan No: 107461-146 L2571  
 Rev :

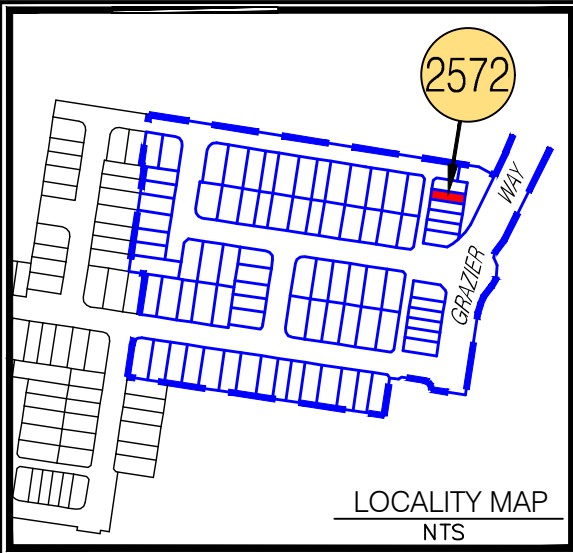


**LEGEND**

- Proposed Lot
- Proposed Easement
- Depth of Fill 0.0m-0.5m
- Depth of Fill 0.5m-1.0m
- Depth of Fill 1.0m-1.5m
- Depth of Fill 1.5m-2.0m
- Depth of Fill 2.0m-2.5m
- Depth of Fill 2.5m-3.0m
- Depth of Fill 3.0m-3.5m
- Proposed Surface Levels
- Final Surface Contour (0.2m interval)
- Proposed 1.55 High Terrace Walls

**NOTES:**

Approval Details:  
 RAL 21/0109 - approval pending  
 OPW 21/0552 - approval pending

- Areas and Dimensions are subject to survey plan registration.
- Proposed contours, Fill & Final surface level information is as specified on Design information prepared by Calibre Consulting Engineers.  
 (File: R22 tin design.12daz received on 16/11/2021); These may differ from constructed values, which will not be deemed to be inaccurate for any variance up to +/- 0.5m.
- The compaction of the fill will be done in accordance with Australian Standard AS3798-2007 *Guidelines on earthworks for commercial and residential developments* to Level 1 inspection and testing and the frequency of field density testing will be in accordance with Table 8.1 of AS3798-2007.
- Levels shown are referenced to the Australian Height Datum (AHD).
- This plan was prepared to satisfy Section 11 of the Land Sales Act 1984.
- Builders should not build off the design levels shown; a site survey is required.
- These notes are an integral part of this plan.

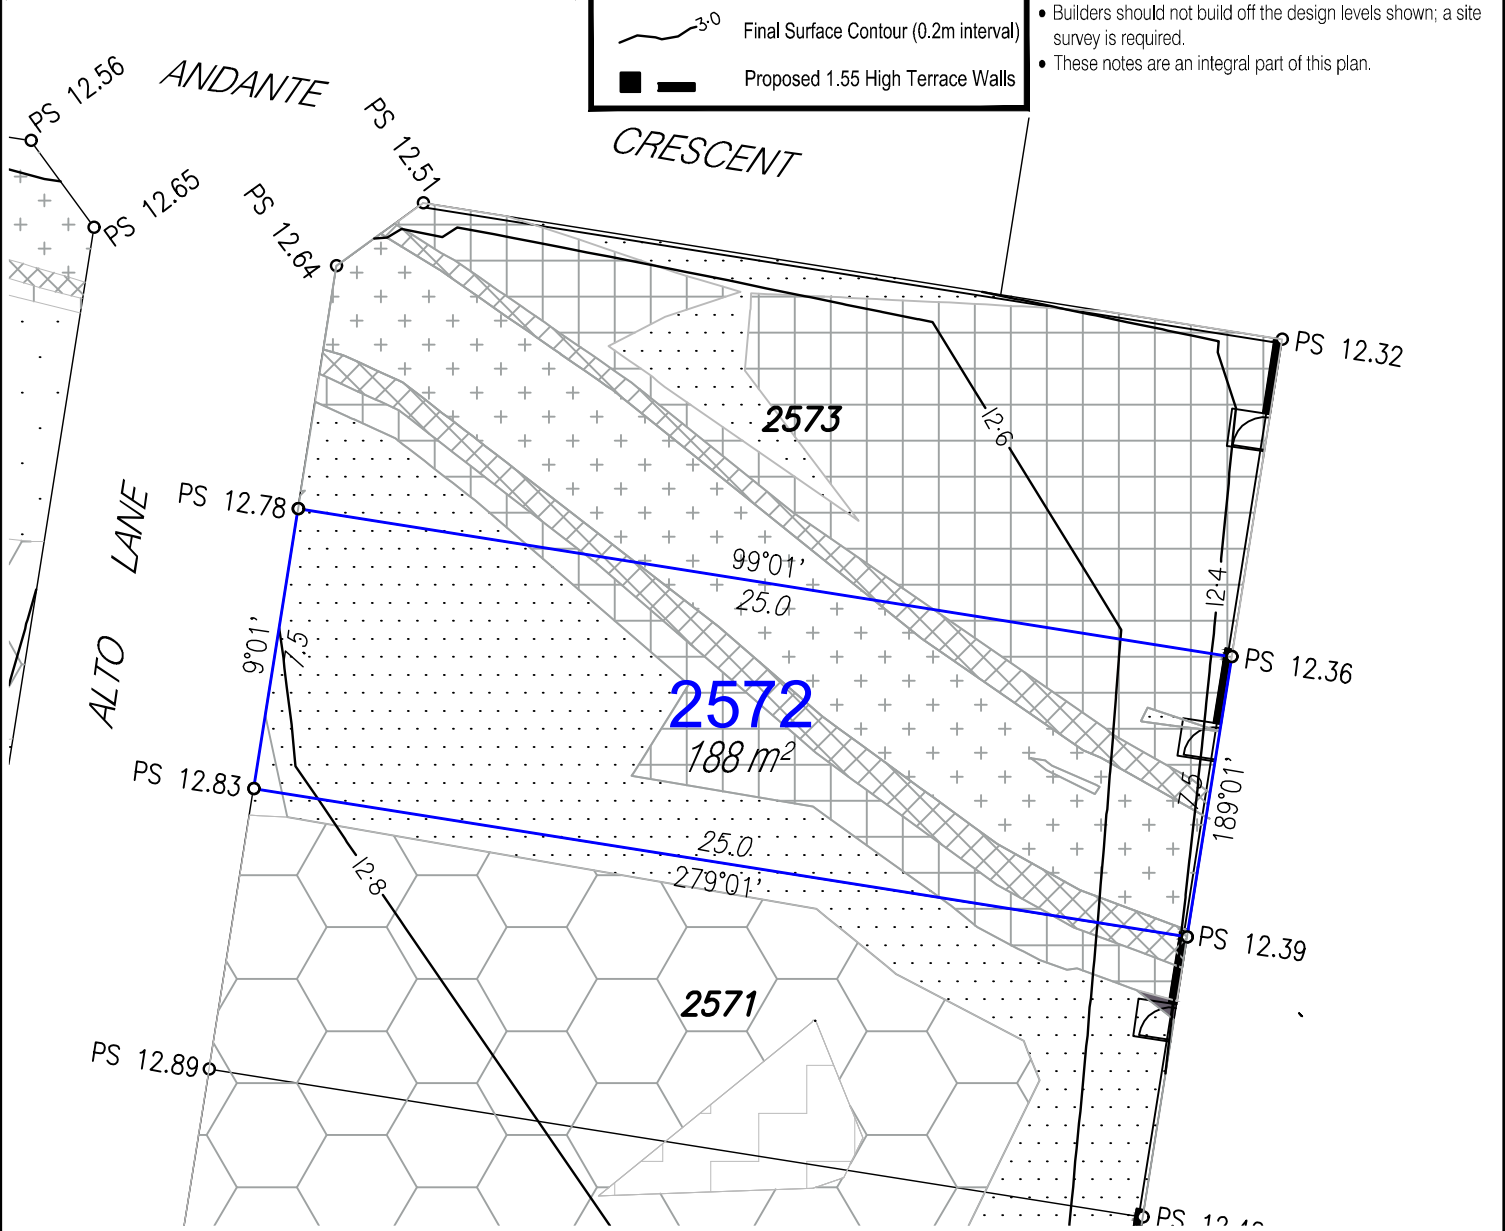

**Disclosure Plan**

For Proposed Lot 2572  
 Harmony - Release 22  
 Currently Described as Part of Lot 9021  
 on SP322785  
 Locality: Palmview  
 Local Gov: S.C.R.C.

(to be shown on **SP330429**)

**rps**

RPS Australia East Pty Ltd  
 ACN 140 292 762  
 ABN 44 140 292 762

1 Innovation Parkway, Birtinya, Qld, 4575  
 PO BOX 6149, Meridan Plains, Qld, 4551


T 07 5436 7888  
 F 07 5493 6630  
 W rpsgroup.com

© COPYRIGHT PROTECTS THIS PLAN  
 Unauthorised reproduction or amendment  
 not permitted. Please contact the author.

0 2 4 6 8 10  
 metres

SCALE 1:200 IS APPLICABLE ONLY  
 TO THE ORIGINAL SHEET SIZE. (A4)

Drawn: MDB	Date: 20/01/2022
Dwg No: 107461-146.dwg	
Cadastral Surveyor: (Authorised Delegate)	
Amended:	
Plan No: 107461-146 L2572	Rev :

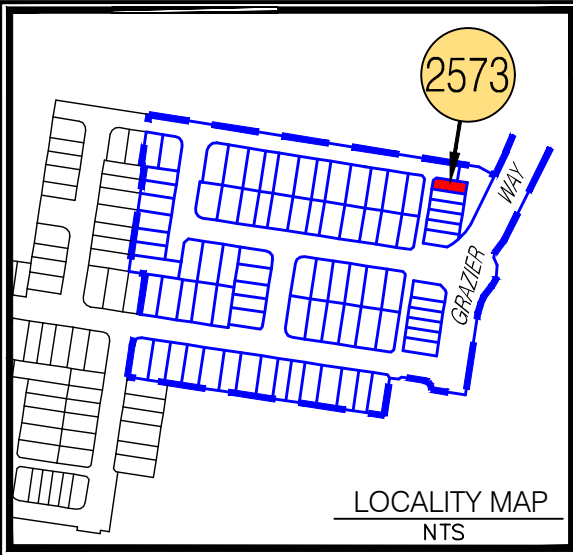


**LEGEND**

- Proposed Lot
- - - Proposed Easement
- Depth of Fill 0.0m-0.5m
- Depth of Fill 0.5m-1.0m
- Depth of Fill 1.0m-1.5m
- Depth of Fill 1.5m-2.0m
- Depth of Fill 2.0m-2.5m
- Depth of Fill 2.5m-3.0m
- Depth of Fill 3.0m-3.5m
- PS X.XX Proposed Surface Levels
- Final Surface Contour (0.2m interval)
- Proposed 1.55 High Terrace Walls

**NOTES:**

Approval Details:  
 RAL 21/0109 - approval pending  
 OPW 21/0552 - approval pending

- Areas and Dimensions are subject to survey plan registration.
- Proposed contours, Fill & Final surface level information is as specified on Design information prepared by Calibre Consulting Engineers.  
 (File: R22 tin design.12daz received on 16/11/2021); These may differ from constructed values, which will not be deemed to be inaccurate for any variance up to +/- 0.5m.
- The compaction of the fill will be done in accordance with Australian Standard AS3798-2007 *Guidelines on earthworks for commercial and residential developments* to Level 1 inspection and testing and the frequency of field density testing will be in accordance with Table 8.1 of AS3798-2007.
- Levels shown are referenced to the Australian Height Datum (AHD).
- This plan was prepared to satisfy Section 11 of the Land Sales Act 1984.
- Builders should not build off the design levels shown; a site survey is required.
- These notes are an integral part of this plan.

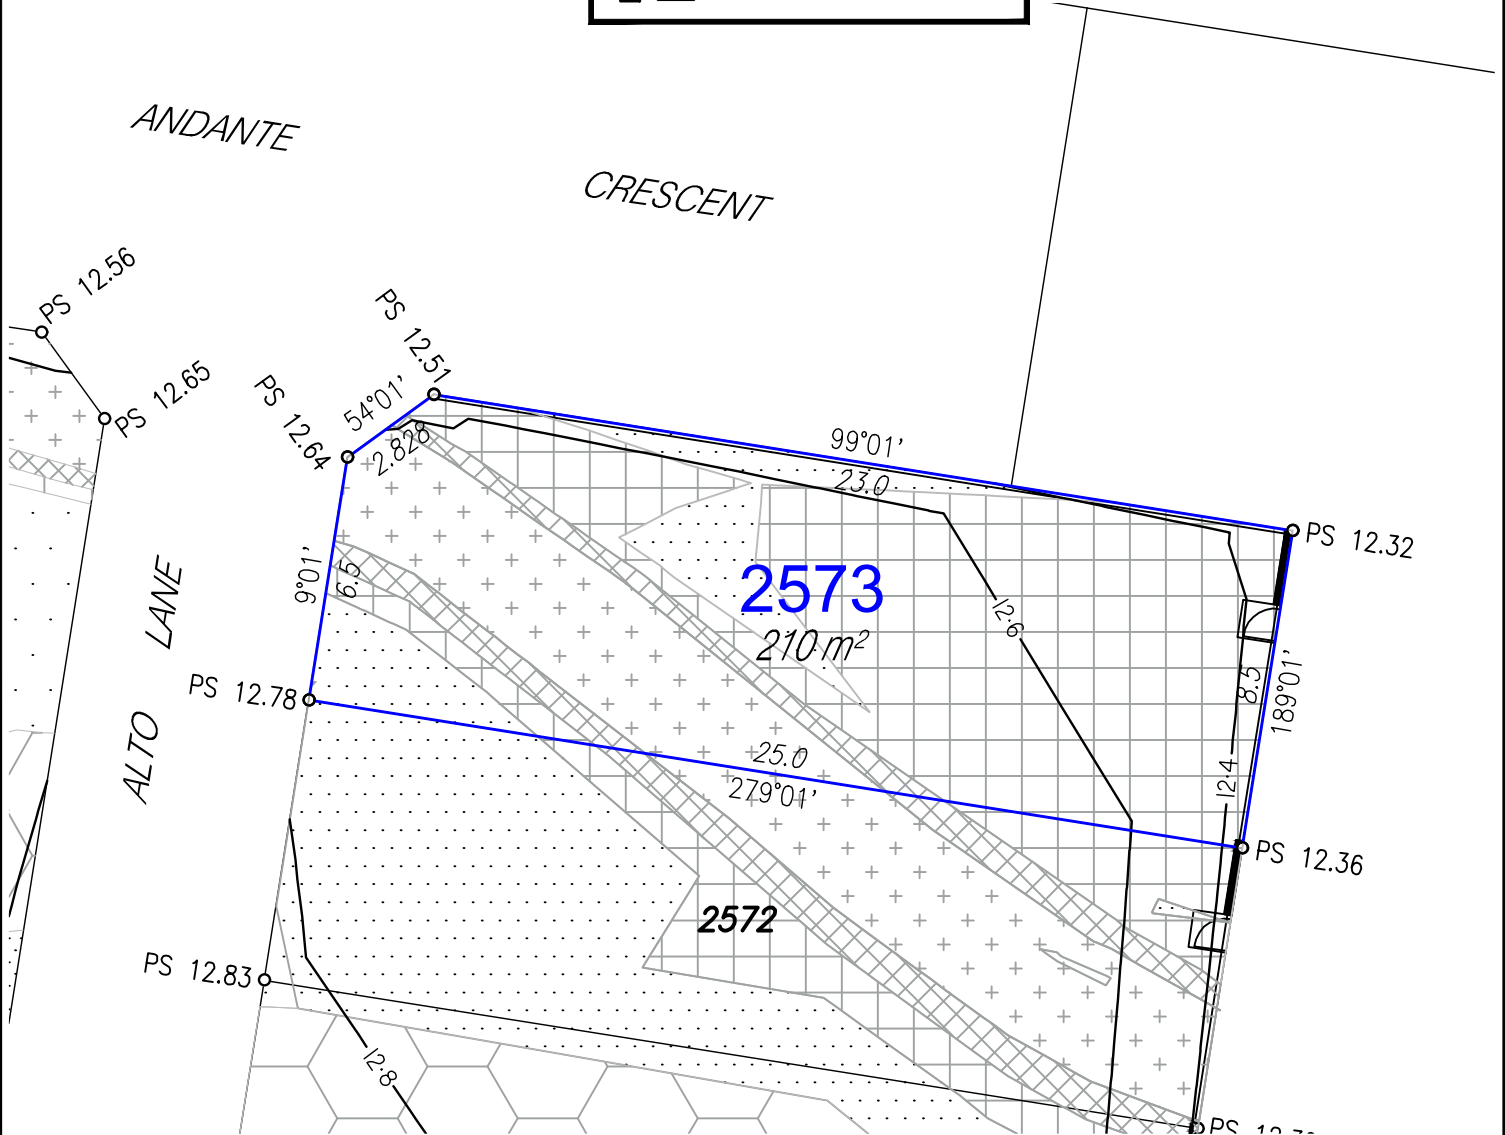

**Disclosure Plan**

For Proposed Lot 2573  
 Harmony - Release 22  
 Currently Described as Part of Lot 9021  
 on SP322785  
 Locality: Palmview  
 Local Gov: S.C.R.C.  
 (to be shown on **SP330429**)

**rps**

RPS Australia East Pty Ltd  
 ACN 140 292 762  
 ABN 44 140 292 762

1 Innovation Parkway, Birtinya, Qld, 4575  
 PO BOX 6149, Meridan Plains, Qld, 4551

T 07 5436 7888  
 F 07 5493 6630  
 W rpsgroup.com

© COPYRIGHT PROTECTS THIS PLAN  
 Unauthorised reproduction or amendment  
 not permitted. Please contact the author.

0 2 4 6 8 10  
 metres

SCALE 1:200 IS APPLICABLE ONLY  
 TO THE ORIGINAL SHEET SIZE. (A4)

Drawn: MDB	Date: 20/01/2022
Dwg No: 107461-146.dwg	
Cadastral Surveyor : ..... (Authorised Delegate)	
Amended:	
Plan No: 107461-146 L2573	Rev :