


**NOTES:**  
 Approval Details:  
 RAL - approval pending  
 OPW - approval pending

- Areas and Dimensions are subject to survey plan registration.
- Proposed contours, Fill & Final surface level information is as specified on Design Information prepared by Calibre Consulting Engineers.  
 (File: Design tin.12daz received on 7/06/2022);  
 These may differ from constructed values, which will not be deemed to be inaccurate for any variance up to +/- 0.5m.
- Levels shown are referenced to the Australian Height Datum (AHD).
- This plan was prepared to satisfy Section 11 of the Land Sales Act 1984.
- Builders should not build off the design levels shown; a site survey is required.
- These notes are an integral part of this plan.

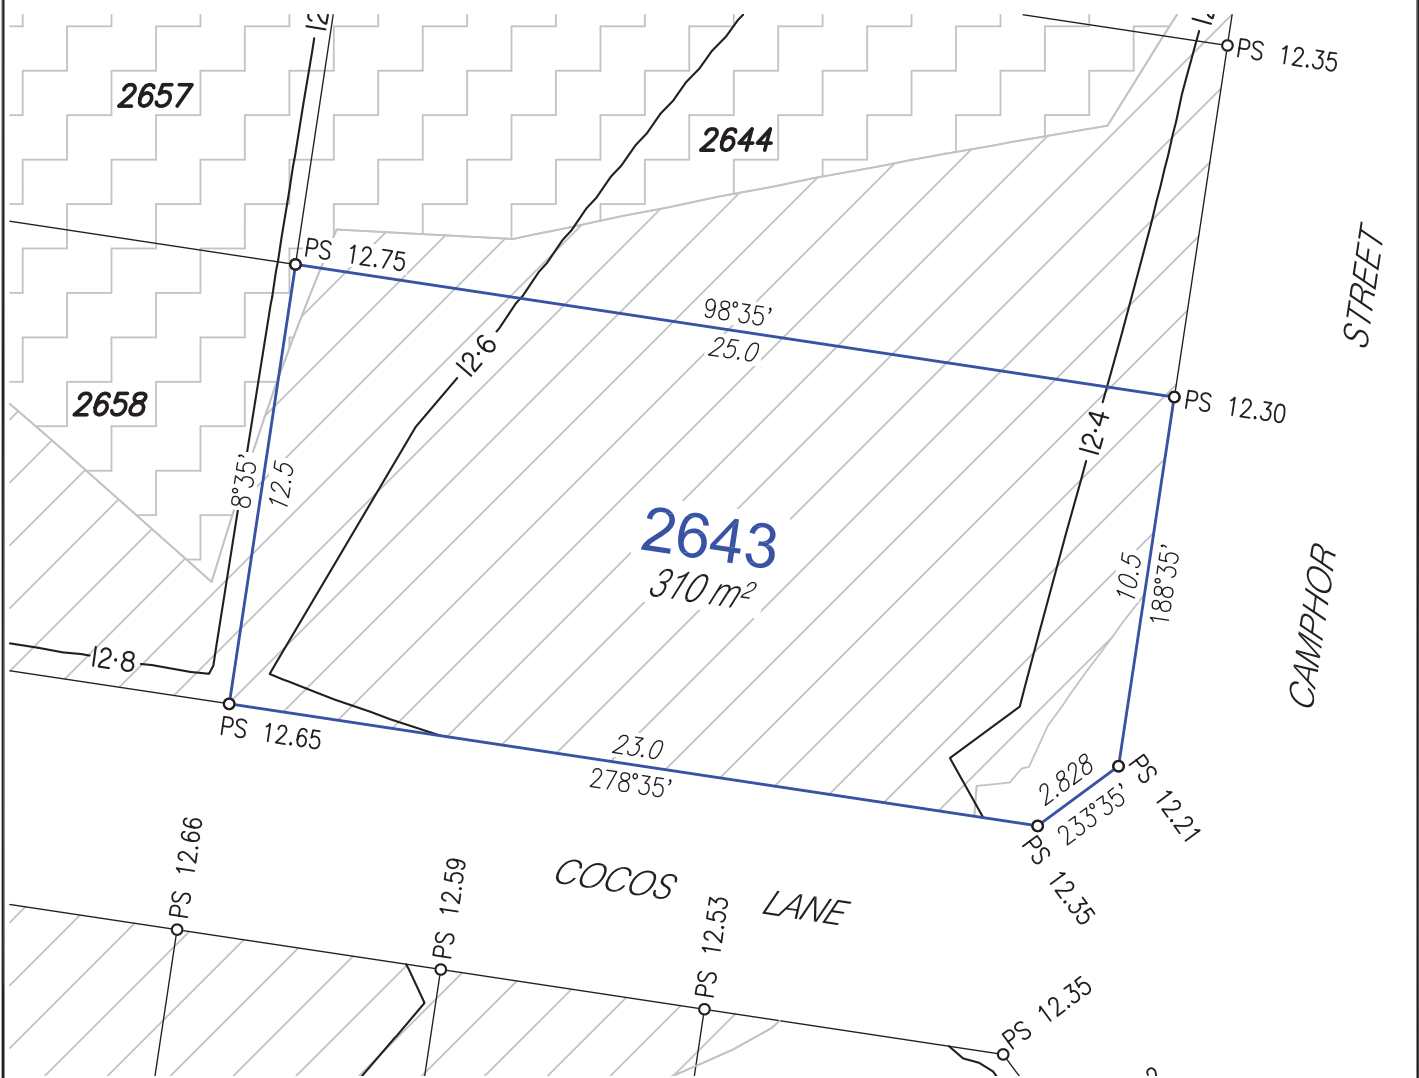

## Disclosure Plan

For Proposed Lot 2643  
 Harmony - Release 26  
 Currently Described as Part of Lot 5 on  
 SP304859  
 Locality: Palmview  
 Local Gov: S.C.R.C.  
 (to be shown on **SP333894**)

RPS Australia East Pty Ltd  
 ACN 140 292 762  
 ABN 44 140 292 762



1 Innovation Parkway, Birtinya, Qld, 4575  
 PO BOX 6149, Meridan Plains, Qld, 4551

T 07 5436 7888  
 F 07 5493 6630  
 W rpsgroup.com


©COPYRIGHT PROTECTS THIS PLAN  
 Unauthorised reproduction or amendment  
 not permitted. Please contact the author.

SCALE 1:200 IS APPLICABLE ONLY  
 TO THE ORIGINAL SHEET SIZE. (A4)

Drawn: MDB	Date: 10/06/2022
Dwg No: 107461-165.dwg	
Cadastral Surveyor:  (Authorised Delegate)	
Amended:	
Plan No: 107461-165 L2643	Rev :

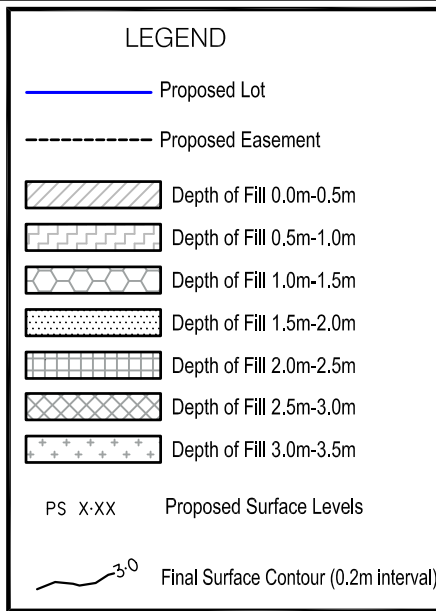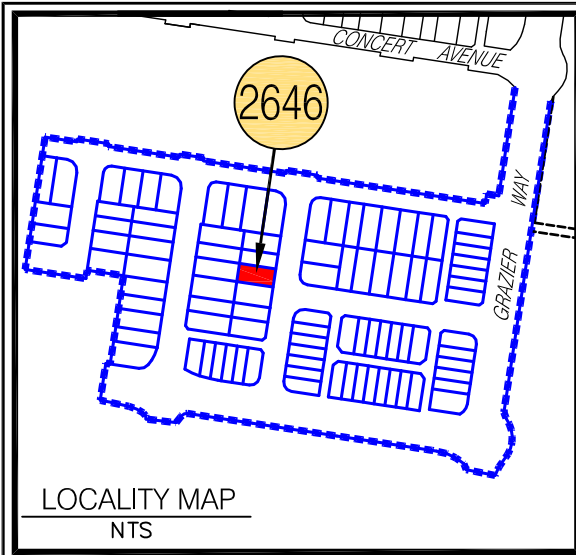

- NOTES:**
- Approval Details:  
 RAL - approval pending  
 OPW - approval pending
- Areas and Dimensions are subject to survey plan registration.
  - Proposed contours, Fill & Final surface level information is as specified on Design information prepared by Calibre Consulting Engineers. (File: Design tin.12daz received on 7/06/2022); These may differ from constructed values, which will not be deemed to be inaccurate for any variance up to +/- 0.5m.
  - Levels shown are referenced to the Australian Height Datum (AHD).
  - This plan was prepared to satisfy Section 11 of the Land Sales Act 1984.
  - Builders should not build off the design levels shown; a site survey is required.
  - These notes are an integral part of this plan.

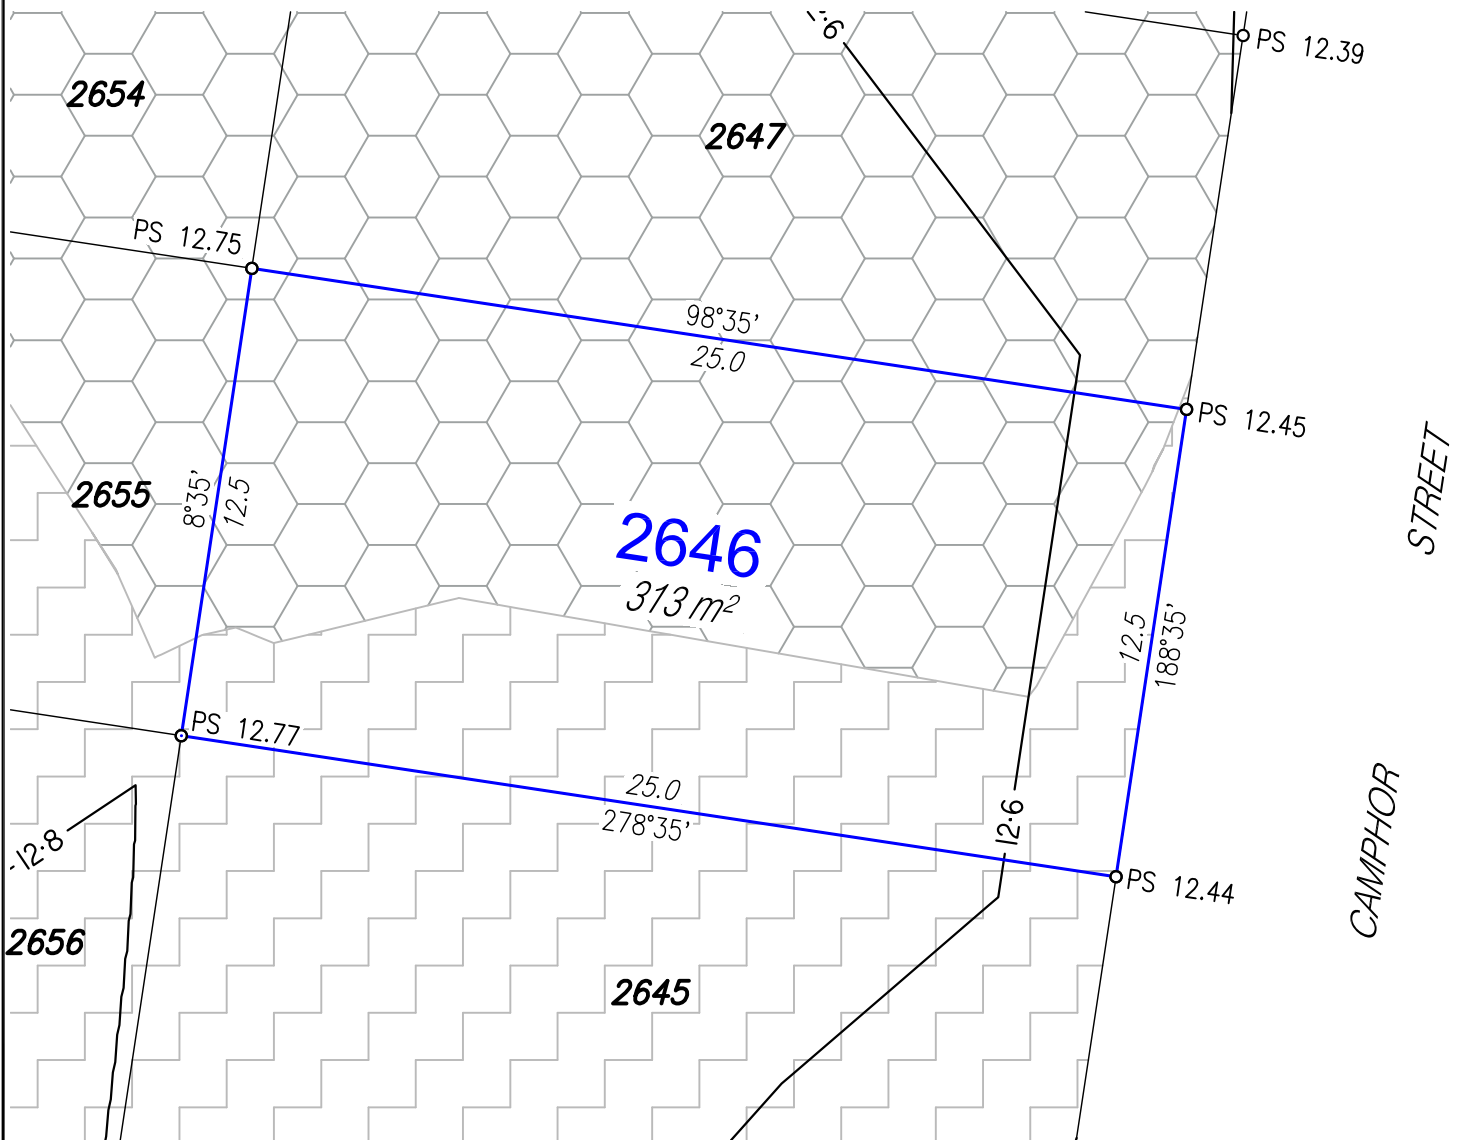

# Disclosure Plan

For Proposed Lot 2646  
 Harmony - Release 26  
 Currently Described as Part of Lot 5 on  
 SP304859  
 Locality: Palmview  
 Local Gov: S.C.R.C.  
 (to be shown on **SP333894**)



RPS Australia East Pty Ltd  
 ACN 140 292 762  
 ABN 44 140 292 762

1 Innovation Parkway, Birtinya, Qld, 4575  
 PO BOX 6149, Meridan Plains, Qld, 4551

T 07 5436 7888  
 F 07 5493 6630  
 W rpsgroup.com

© COPYRIGHT PROTECTS THIS PLAN  
 Unauthorised reproduction or amendment  
 not permitted. Please contact the author.



SCALE 1:200 IS APPLICABLE ONLY  
 TO THE ORIGINAL SHEET SIZE. (A4)




Drawn: MDB Date: 10/06/2022

Dwg No: 107461-165.dwg


Cadastral Surveyor : .....  
 (Authorised Delegate)

Amended:

Plan No: 107461-165 L2646  
 Rev :

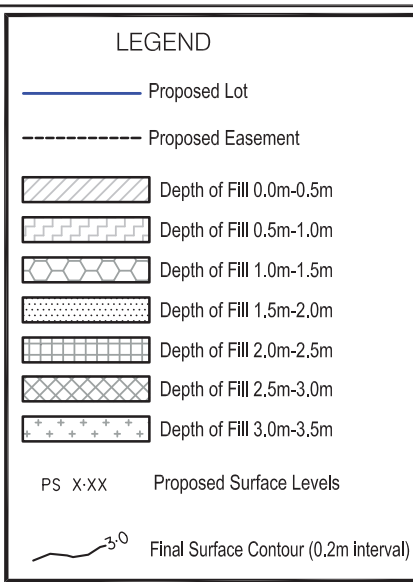

- NOTES:**  
 Approval Details:  
 RAL - approval pending  
 OPW - approval pending
- Areas and Dimensions are subject to survey plan registration.
  - Proposed contours, Fill & Final surface level information is as specified on Design information prepared by Calibre Consulting Engineers. (File: Design tin.12daz received on 7/06/2022); These may differ from constructed values, which will not be deemed to be inaccurate for any variance up to +/- 0.5m.
  - Levels shown are referenced to the Australian Height Datum (AHD).
  - This plan was prepared to satisfy Section 11 of the Land Sales Act 1984.
  - Builders should not build off the design levels shown; a site survey is required.
  - These notes are an integral part of this plan.

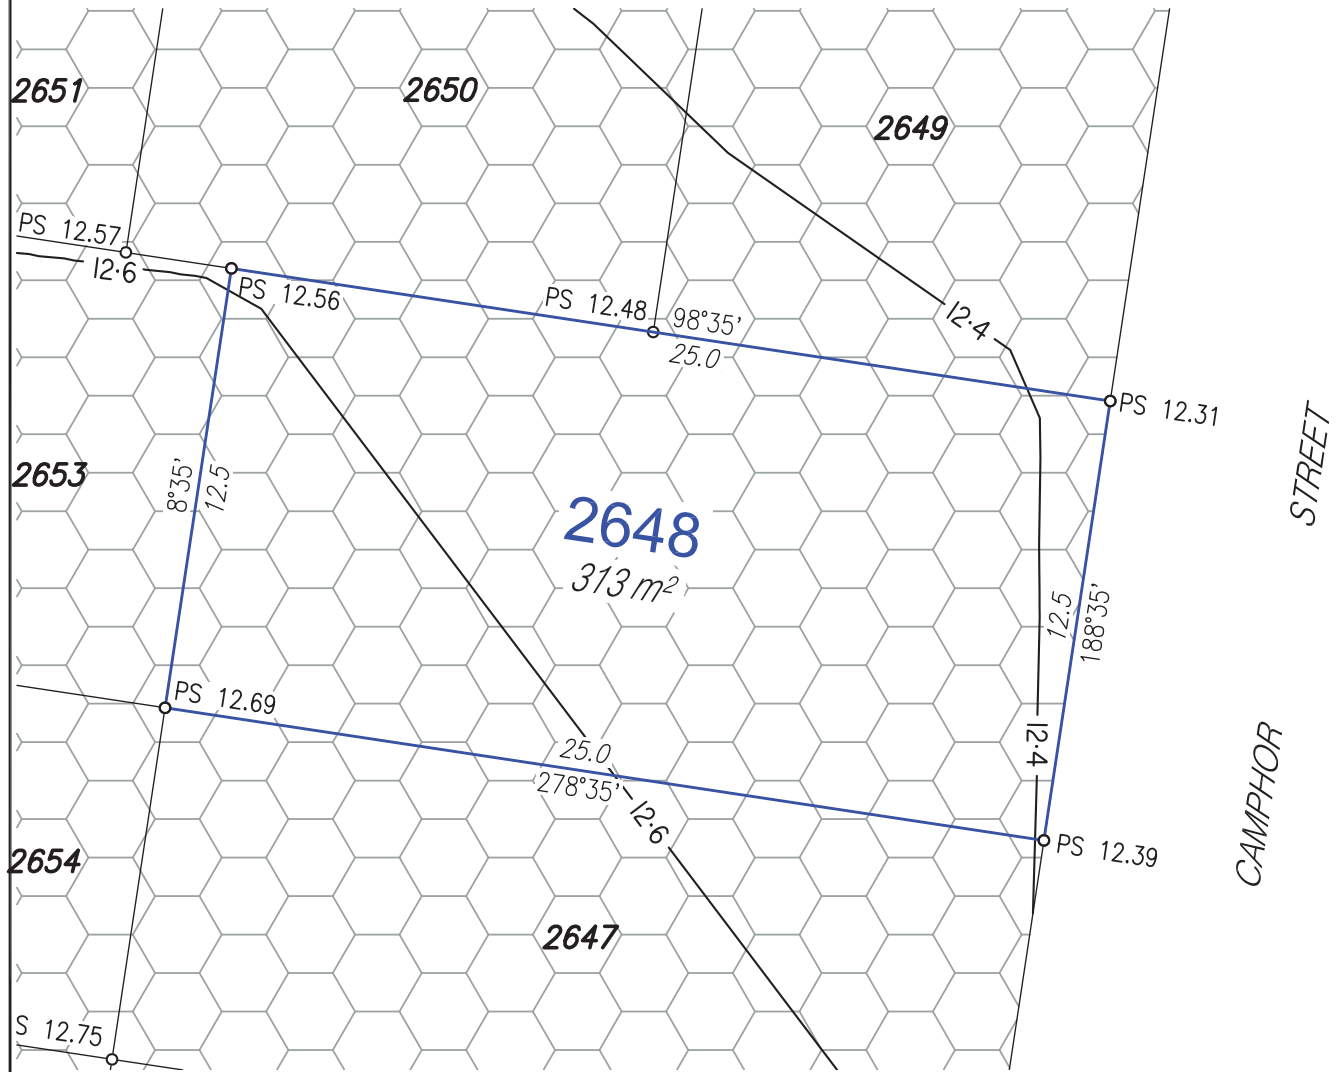

**Disclosure Plan**

For Proposed Lot 2648  
 Harmony - Release 26  
 Currently Described as Part of Lot 5 on  
 SP304859  
 Locality: Palmview  
 Local Gov: S.C.R.C.  
 (to be shown on **SP333894**)

**rps**

RPS Australia East Pty Ltd  
 ACN 140 292 762  
 ABN 44 140 292 762  
 1 Innovation Parkway, Birtinya, Qld, 4575  
 PO BOX 6149, Meridan Plains, Qld, 4551  
 T 07 5436 7888  
 F 07 5493 6630  
 W rpsgroup.com

©COPYRIGHT PROTECTS THIS PLAN  
 Unauthorised reproduction or amendment  
 not permitted. Please contact the author.

0 2 4 6 8 10  
 metres  
 SCALE 1:200 IS APPLICABLE ONLY  
 TO THE ORIGINAL SHEET SIZE. (A4)


**NORTH**

Drawn: MDB	Date: 10/06/2022
Dwg No: 107461-165.dwg	
Cadastral Surveyor : ..... (Authorised Delegate)	
Amended:	
Plan No: 107461-165 L2648	Rev :



**LEGEND**

- Proposed Lot
- Proposed Easement
- Depth of Fill 0.0m-0.5m
- Depth of Fill 0.5m-1.0m
- Depth of Fill 1.0m-1.5m
- Depth of Fill 1.5m-2.0m
- Depth of Fill 2.0m-2.5m
- Depth of Fill 2.5m-3.0m
- Depth of Fill 3.0m-3.5m
- PS X.XX Proposed Surface Levels
- Final Surface Contour (0.2m interval)

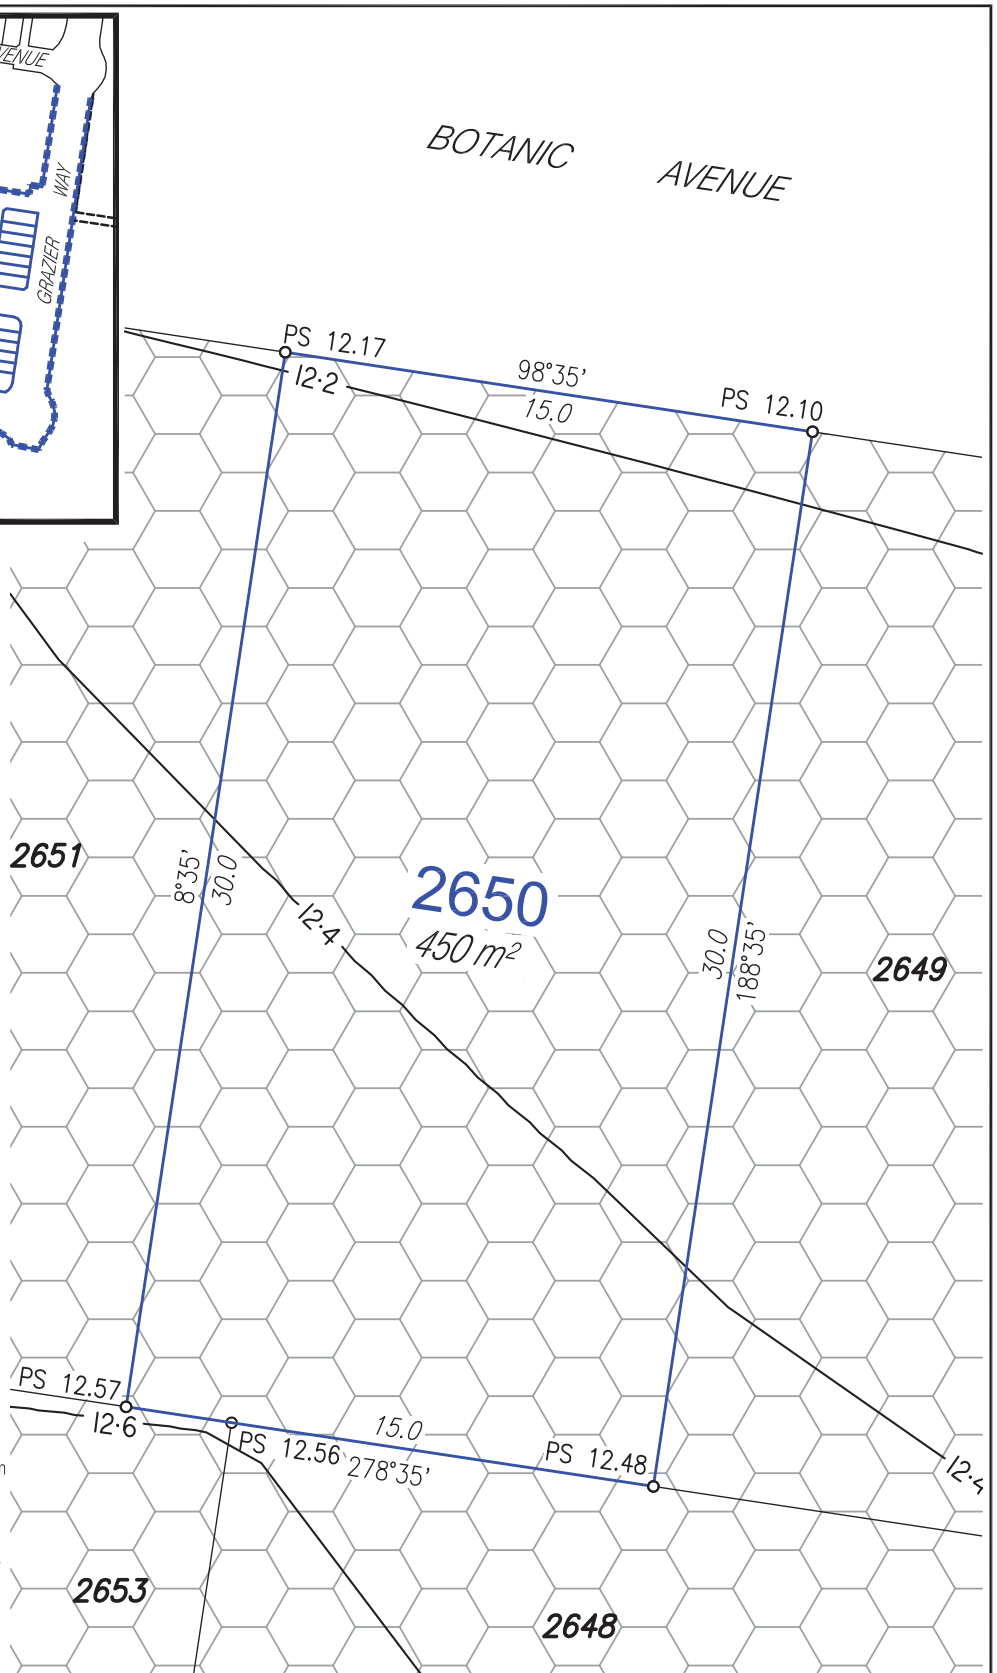

- NOTES:**
- Approval Details:  
 RAL - approval pending  
 OPW - approval pending
- Areas and Dimensions are subject to survey plan registration.
  - Proposed contours, Fill & Final surface level information is as specified on Design information prepared by Calibre Consulting Engineers.  
 (File: Design fin.12daz received on 7/06/2022);  
 These may differ from constructed values, which will not be deemed to be inaccurate for any variance up to +/- 0.5m.
  - Levels shown are referenced to the Australian Height Datum (AHD).
  - This plan was prepared to satisfy Section 11 of the Land Sales Act 1984.
  - Builders should not build off the design levels shown; a site survey is required.
  - These notes are an integral part of this plan.


# Disclosure Plan

For Proposed Lot 2650  
 Harmony - Release 26  
 Currently Described as Part of Lot 5 on  
 SP304859  
 Locality: Palmview  
 Local Gov: S.C.R.C.  
 (to be shown on **SP333894**)



RPS Australia East Pty Ltd  
 ACN 140 292 762  
 ABN 44 140 292 762  
 1 Innovation Parkway, Birtinya, Qld, 4575  
 PO BOX 6149, Meridan Plains, Qld, 4551  
 T 07 5436 7888  
 F 07 5493 6630  
 W rpsgroup.com


©COPYRIGHT PROTECTS THIS PLAN  
 Unauthorised reproduction or amendment  
 not permitted. Please contact the author.

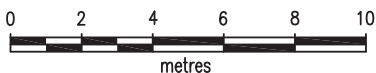


SCALE 1:200 IS APPLICABLE ONLY  
 TO THE ORIGINAL SHEET SIZE. (A4)



Drawn: MDB	Date: 10/06/2022
Dwg No: 107461-165.dwg	
Cadastral Surveyor : ..... (Authorised Delegate)	
Amended:	
Plan No: 107461-165 L2650	Rev :

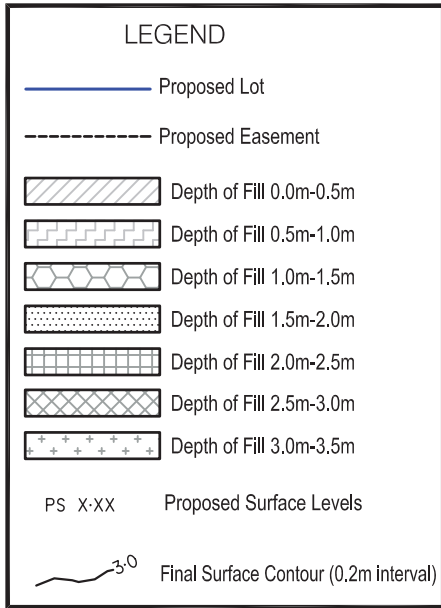

- NOTES:**
- Approval Details:  
 RAL - approval pending  
 OPW - approval pending
- Areas and Dimensions are subject to survey plan registration.
  - Proposed contours, Fill & Final surface level information is as specified on Design information prepared by Calibre Consulting Engineers.  
 (File: Design tin.12daz received on 7/06/2022);  
 These may differ from constructed values, which will not be deemed to be inaccurate for any variance up to +/- 0.5m.
  - Levels shown are referenced to the Australian Height Datum (AHD).
  - This plan was prepared to satisfy Section 11 of the Land Sales Act 1984.
  - Builders should not build off the design levels shown; a site survey is required.
  - These notes are an integral part of this plan.

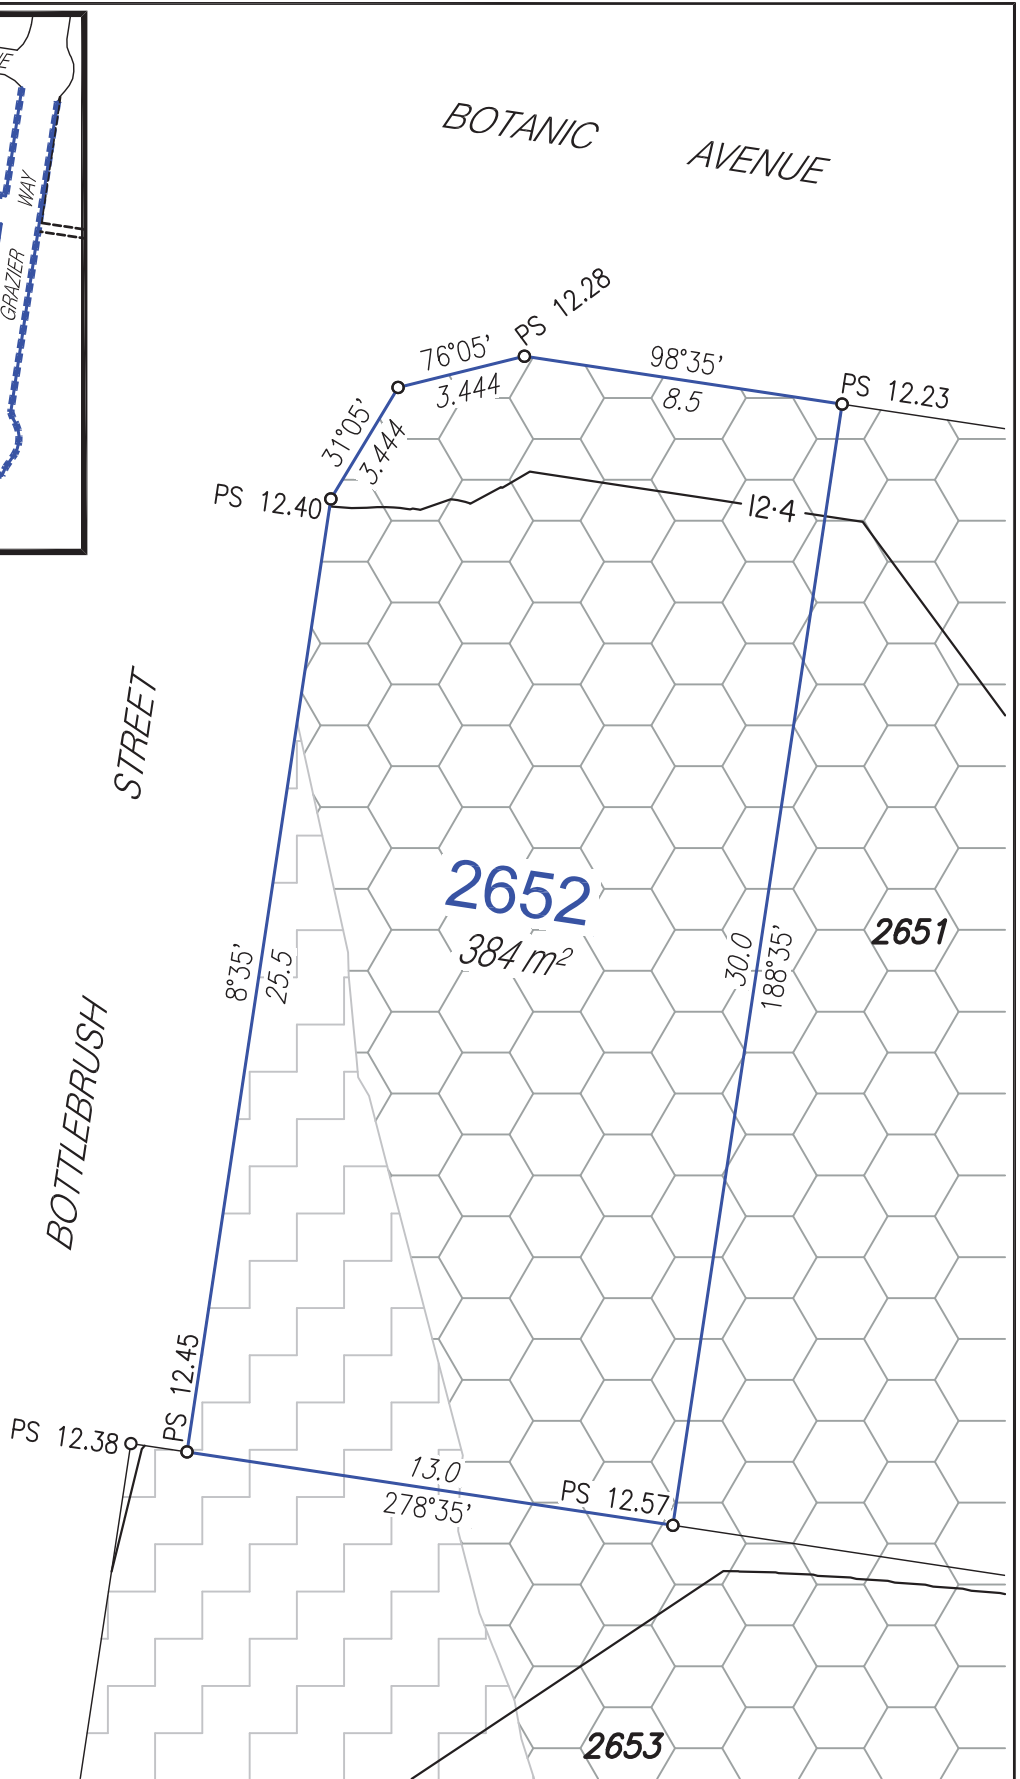

# Disclosure Plan

For Proposed Lot 2652  
 Harmony - Release 26  
 Currently Described as Part of Lot 5 on  
 SP304859  
 Locality: Palmview  
 Local Gov: S.C.R.C.  
 (to be shown on **SP333894**)




RPS Australia East Pty Ltd  
 ACN 140 292 762  
 ABN 44 140 292 762

1 Innovation Parkway, Birtinya, Qld, 4575  
 PO BOX 6149, Meridan Plains, Qld, 4551

T 07 5436 7888  
 F 07 5493 6630  
 W rpsgroup.com

© COPYRIGHT PROTECTS THIS PLAN  
 Unauthorised reproduction or amendment  
 not permitted. Please contact the author.

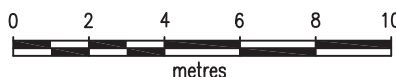

SCALE 1:200 IS APPLICABLE ONLY  
 TO THE ORIGINAL SHEET SIZE. (A4)





Drawn: MDB Date: 10/06/2022

Dwg No: 107461-165.dwg

Cadastral Surveyor : .....  
 (Authorised Delegate)


Amended:

Plan No: 107461-165 L2652  
 Rev :

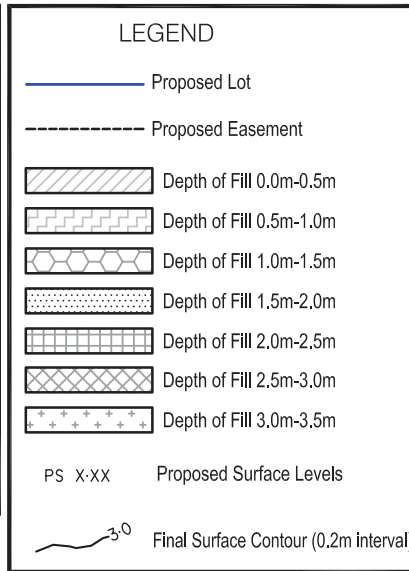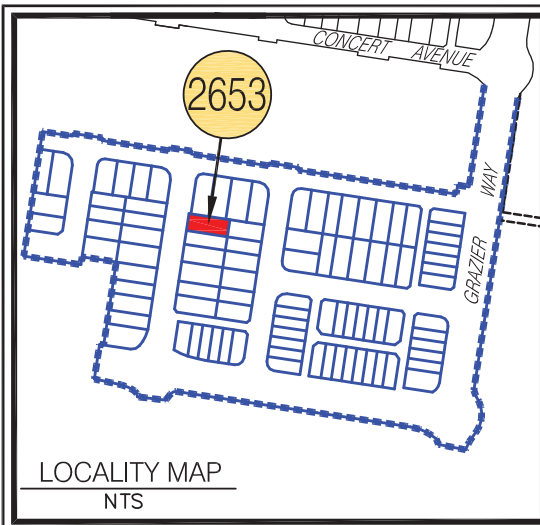

**NOTES:**  
Approval Details:  
RAL - approval pending  
OPW - approval pending

- Areas and Dimensions are subject to survey plan registration.
- Proposed contours, Fill & Final surface level information is as specified on Design Information prepared by Calibre Consulting Engineers.  
(File: Design tin.12daz received on 7/06/2022);  
These may differ from constructed values, which will not be deemed to be inaccurate for any variance up to +/- 0.5m.
- Levels shown are referenced to the Australian Height Datum (AHD).
- This plan was prepared to satisfy Section 11 of the Land Sales Act 1984.
- Builders should not build off the design levels shown; a site survey is required.
- These notes are an integral part of this plan.

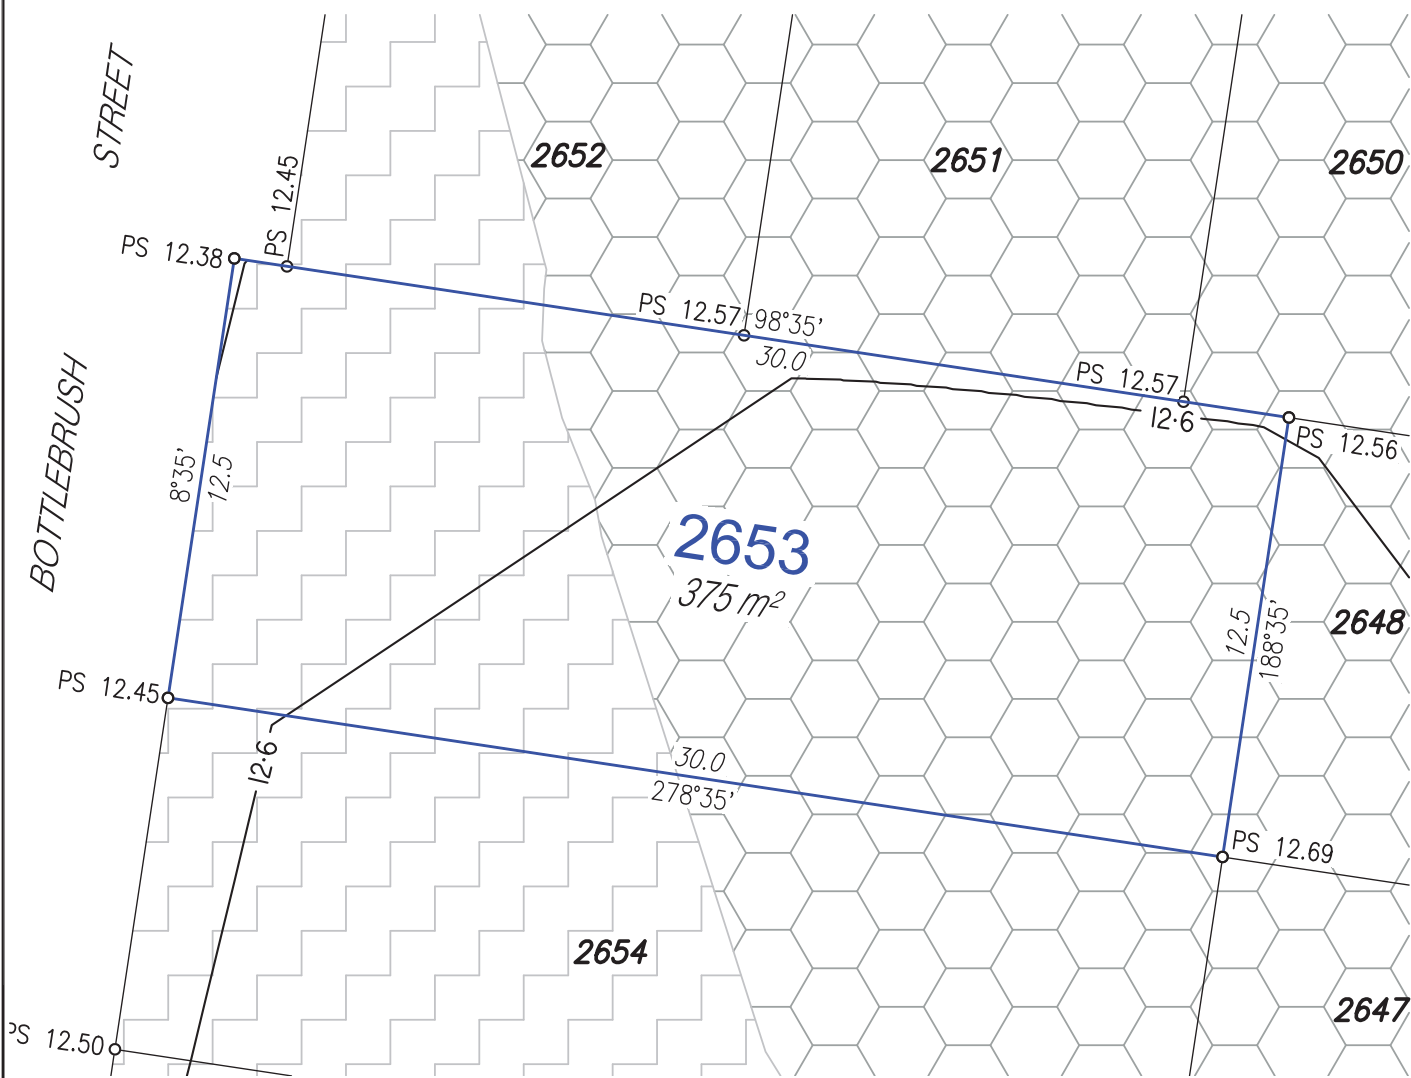

**Disclosure Plan**



For Proposed Lot 2653  
Harmony - Release 26  
Currently Described as Part of Lot 5 on  
SP304859  
Locality: Palmview  
Local Gov: S.C.R.C.  
(to be shown on **SP333894**)

RPS Australia East Pty Ltd  
ACN 140 292 762  
ABN 44 140 292 762  
1 Innovation Parkway, Birtinya, Qld, 4575  
PO BOX 6149, Meridan Plains, Qld, 4551  
T 07 5436 7888  
F 07 5493 6630  
W rpsgroup.com


©COPYRIGHT PROTECTS THIS PLAN  
Unauthorised reproduction or amendment  
not permitted. Please contact the author.

0 2 4 6 8 10  
metres  
SCALE 1:200 IS APPLICABLE ONLY  
TO THE ORIGINAL SHEET SIZE. (A4)

Drawn: MDB	Date: 10/06/2022
Dwg No: 107461-165.dwg	
Cadastral Surveyor: ..... (Authorised Delegate)	
Amended:	
Plan No: 107461-165 L2653	Rev :

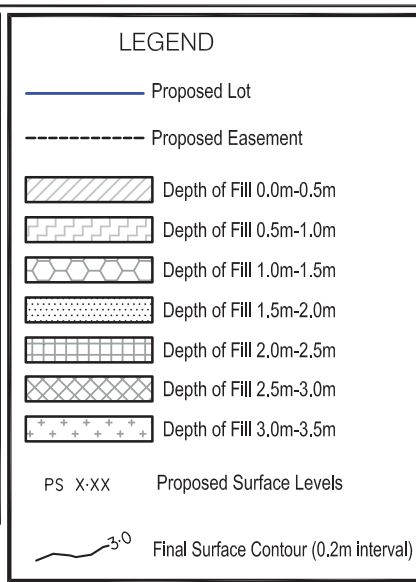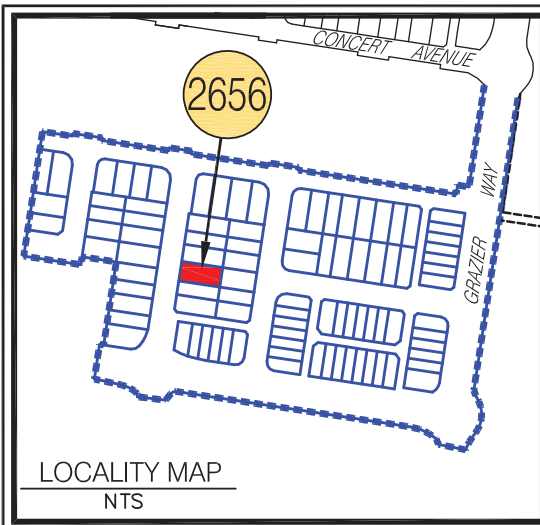

- NOTES:**  
 Approval Details:  
 RAL - approval pending  
 OPW - approval pending
- Areas and Dimensions are subject to survey plan registration.
  - Proposed contours, Fill & Final surface level information is as specified on Design Information prepared by Calibre Consulting Engineers.  
 (File: Design tin.12daz received on 7/06/2022);  
 These may differ from constructed values, which will not be deemed to be inaccurate for any variance up to +/- 0.5m.
  - Levels shown are referenced to the Australian Height Datum (AHD).
  - This plan was prepared to satisfy Section 11 of the Land Sales Act 1984.
  - Builders should not build off the design levels shown; a site survey is required.
  - These notes are an integral part of this plan.

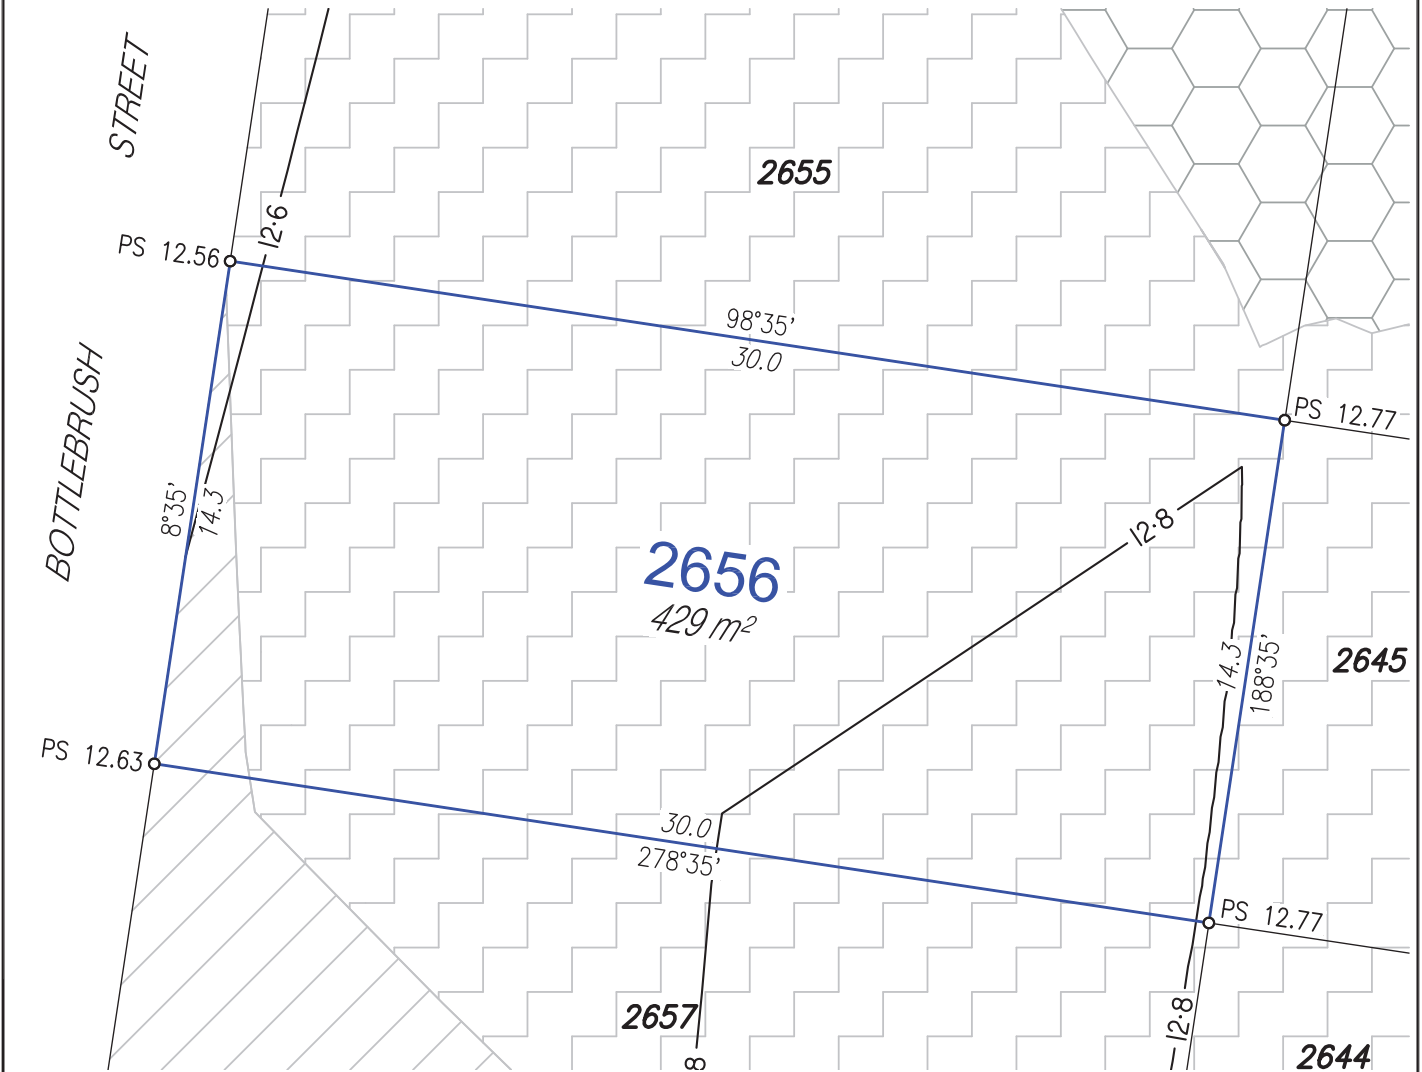

**Disclosure Plan**

For Proposed Lot 2656  
 Harmony - Release 26  
 Currently Described as Part of Lot 5 on  
 SP304859  
 Locality: Palmview  
 Local Gov: S.C.R.C.  
 (to be shown on **SP333894**)

**rps**  
 RPS Australia East Pty Ltd  
 ACN 140 292 762  
 ABN 44 140 292 762  
 1 Innovation Parkway, Birtinya, Qld, 4575  
 PO BOX 6149, Meridan Plains, Qld, 4551  
 T 07 5436 7888  
 F 07 5493 6630  
 W rpsgroup.com

© COPYRIGHT PROTECTS THIS PLAN  
 Unauthorised reproduction or amendment  
 not permitted. Please contact the author.

0 2 4 6 8 10  
 metres  
 SCALE 1:200 IS APPLICABLE ONLY  
 TO THE ORIGINAL SHEET SIZE. (A4)

**NORTH**

Drawn: MDB	Date: 10/06/2022
Dwg No: 107461-165.dwg	
Cadastral Surveyor : ..... (Authorised Delegate)	
Amended:	
Plan No: 107461-165 L2656	Rev :




**LEGEND**

- Proposed Lot
- Proposed Easement
- Depth of Fill 0.0m-0.5m
- Depth of Fill 0.5m-1.0m
- Depth of Fill 1.0m-1.5m
- Depth of Fill 1.5m-2.0m
- Depth of Fill 2.0m-2.5m
- Depth of Fill 2.5m-3.0m
- Depth of Fill 3.0m-3.5m
- PS X.XX Proposed Surface Levels
- Final Surface Contour (0.2m interval)

**NOTES:**  
 Approval Details:  
 RAL - approval pending  
 OPW - approval pending

- Areas and Dimensions are subject to survey plan registration.
- Proposed contours, Fill & Final surface level information is as specified on Design Information prepared by Calibre Consulting Engineers.  
 (File: Design tin.12daz received on 7/06/2022);  
 These may differ from constructed values, which will not be deemed to be inaccurate for any variance up to +/- 0.5m.
- Levels shown are referenced to the Australian Height Datum (AHD).
- This plan was prepared to satisfy Section 11 of the Land Sales Act 1984.
- Builders should not build off the design levels shown; a site survey is required.
- These notes are an integral part of this plan.

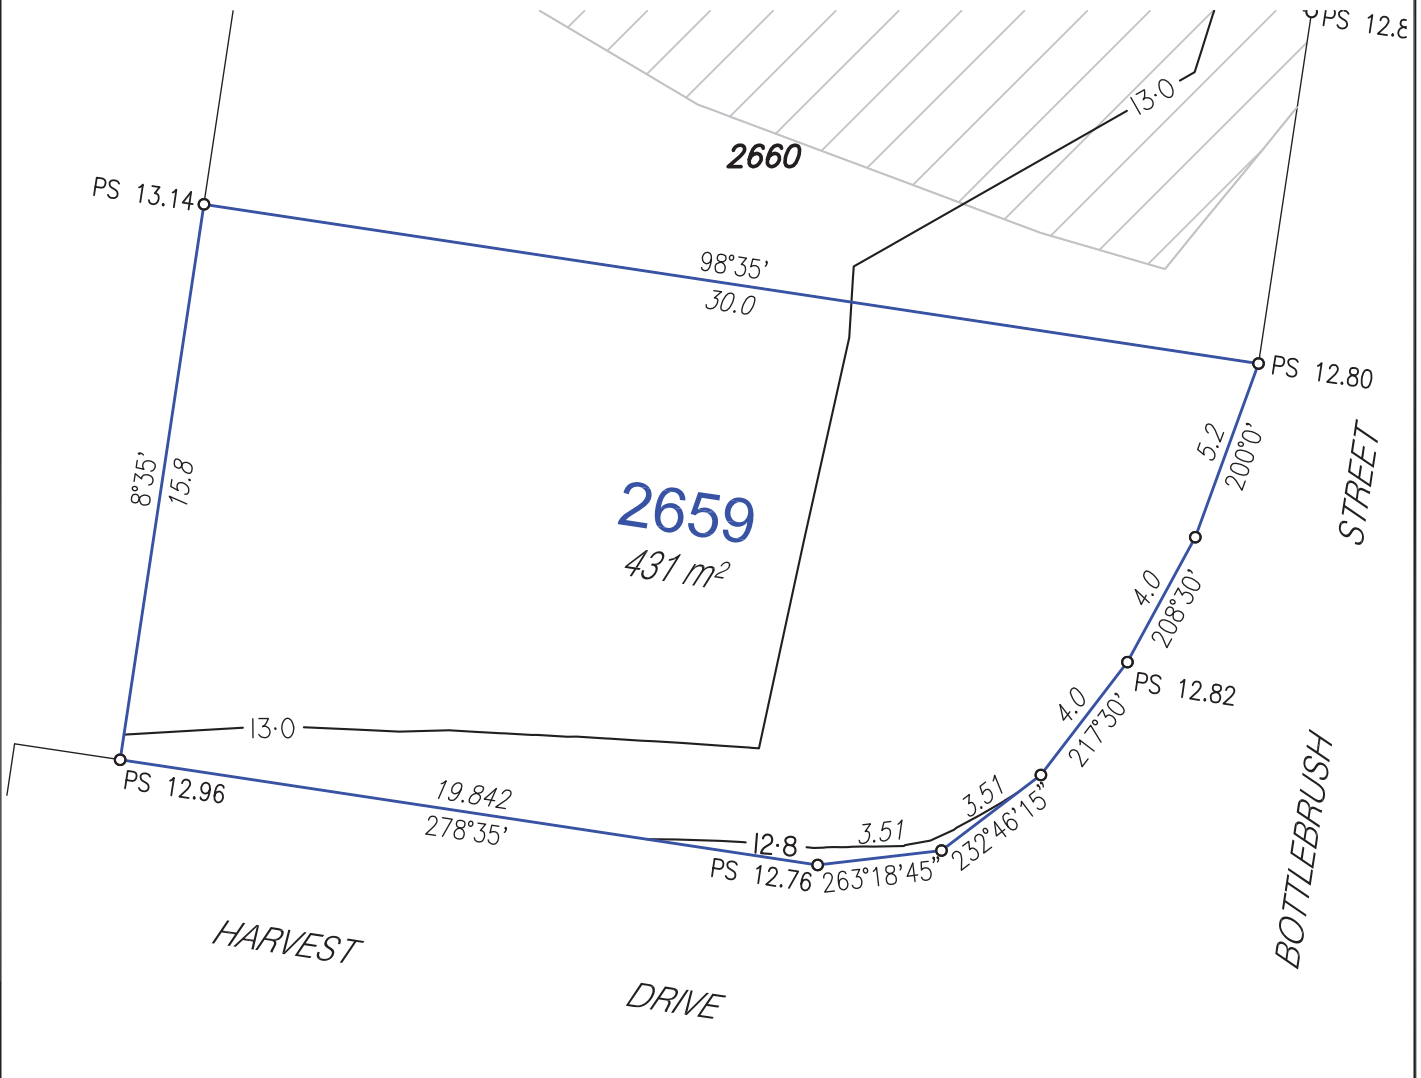

**Disclosure Plan**

For Proposed Lot 2659  
 Harmony - Release 26  
 Currently Described as Part of Lot 5 on  
 SP304859  
 Locality: Palmview  
 Local Gov: S.C.R.C.  
 (to be shown on **SP333894**)

RPS Australia East Pty Ltd  
 ACN 140 292 762  
 ABN 44 140 292 762

1 Innovation Parkway, Birtinya, Qld, 4575  
 PO BOX 6149, Meridan Plains, Qld, 4551


T 07 5436 7888  
 F 07 5493 6630  
 W rpsgroup.com

©COPYRIGHT PROTECTS THIS PLAN  
 Unauthorised reproduction or amendment  
 not permitted. Please contact the author.

SCALE 1:200 IS APPLICABLE ONLY  
 TO THE ORIGINAL SHEET SIZE. (A4)


Drawn: MDB	Date: 10/06/2022
Dwg No: 107461-165.dwg	
Cadastral Surveyor: (Authorised Delegate)	
Amended:	
Plan No: 107461-165 L2659	Rev:



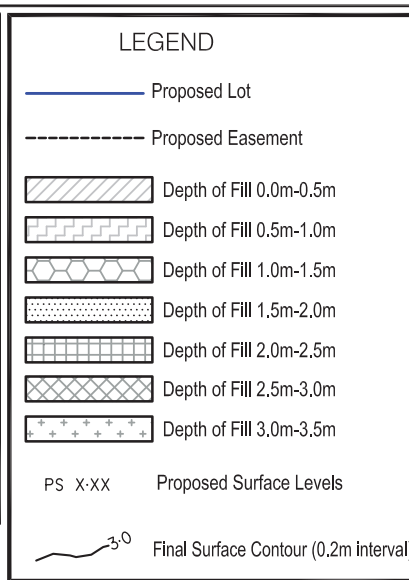

**NOTES:**  
 Approval Details:  
 RAL - approval pending  
 OPW - approval pending

- Areas and Dimensions are subject to survey plan registration.
- Proposed contours, Fill & Final surface level information is as specified on Design information prepared by Calibre Consulting Engineers. (File: Design tin.12daz received on 7/06/2022); These may differ from constructed values, which will not be deemed to be inaccurate for any variance up to +/- 0.5m.
- Levels shown are referenced to the Australian Height Datum (AHD).
- This plan was prepared to satisfy Section 11 of the Land Sales Act 1984.
- Builders should not build off the design levels shown; a site survey is required.
- These notes are an integral part of this plan.

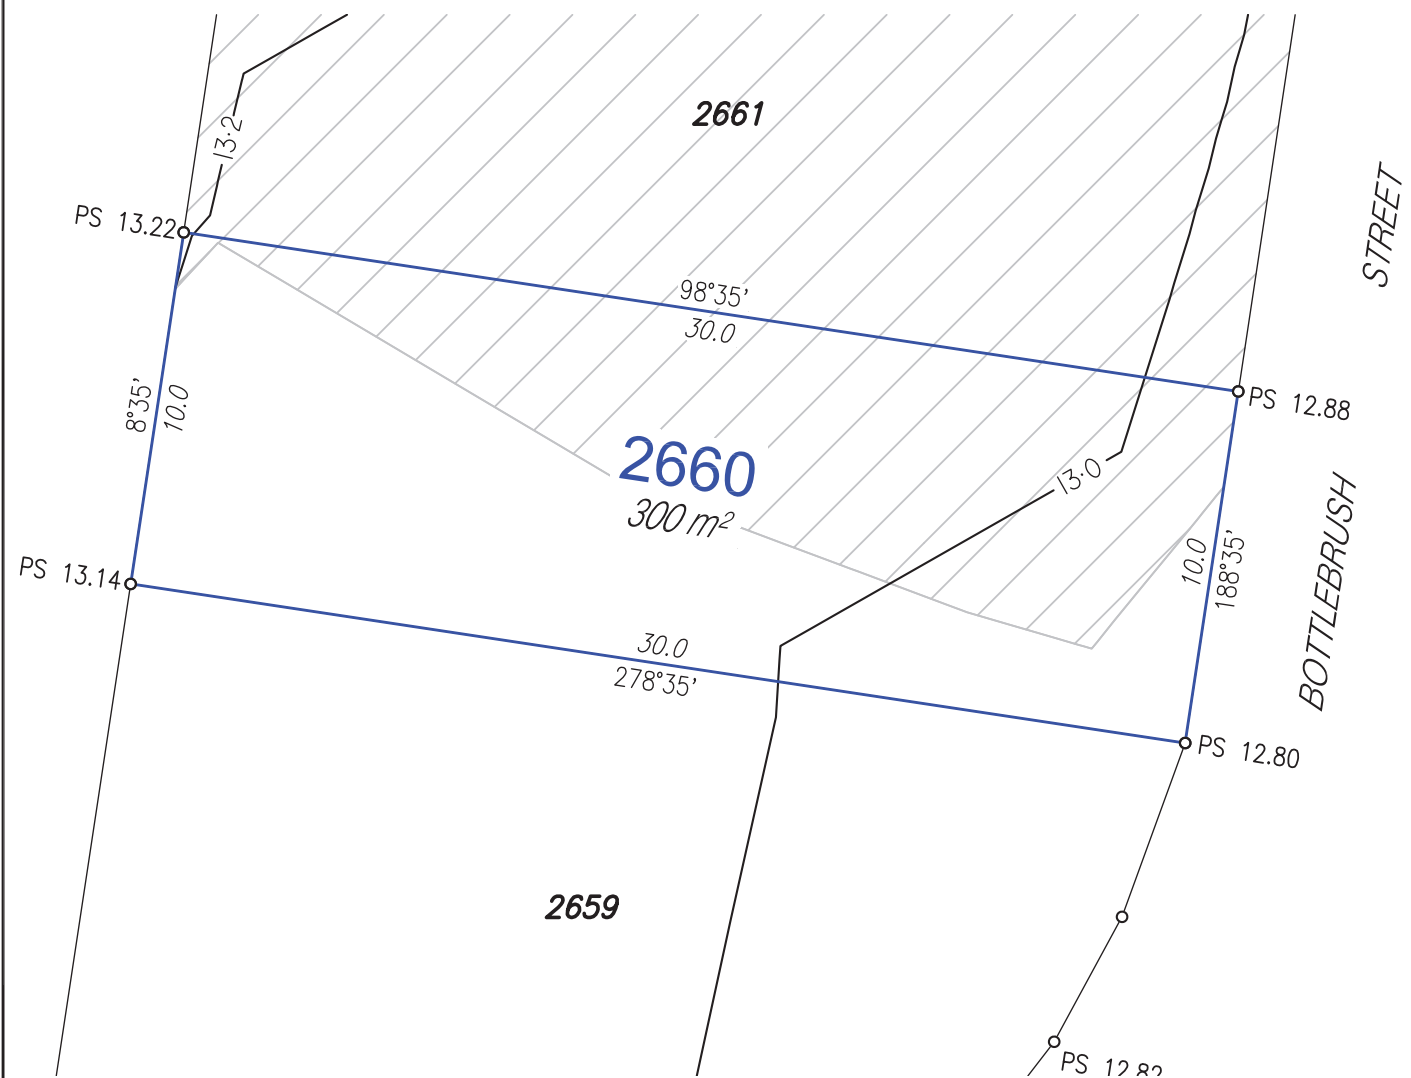

**Disclosure Plan**

For Proposed Lot 2660  
 Harmony - Release 26  
 Currently Described as Part of Lot 5 on  
 SP304859  
 Locality: Palmview  
 Local Gov: S.C.R.C.

(to be shown on **SP333894**)


RPS Australia East Pty Ltd  
 ACN 140 292 762  
 ABN 44 140 292 762  
 1 Innovation Parkway, Birtinya, Qld, 4575  
 PO BOX 6149, Meridan Plains, Qld, 4551

T 07 5436 7888  
 F 07 5493 6630  
 W rpsgroup.com


©COPYRIGHT PROTECTS THIS PLAN  
 Unauthorised reproduction or amendment  
 not permitted. Please contact the author.

0 2 4 6 8 10  
 metres  
 SCALE 1:200 IS APPLICABLE ONLY  
 TO THE ORIGINAL SHEET SIZE. (A4)

Drawn: MDB	Date: 10/06/2022
Dwg No: 107461-165.dwg	
Cadastral Surveyor : ..... (Authorised Delegate)	
Amended:	
Plan No: 107461-165 L2660	Rev :

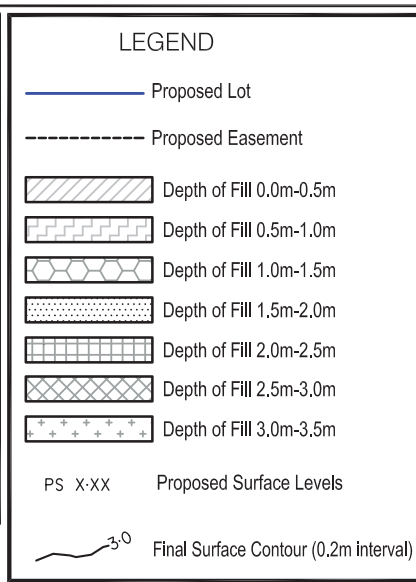

- NOTES:**
- Approval Details:  
 RAL - approval pending  
 OPW - approval pending
- Areas and Dimensions are subject to survey plan registration.
  - Proposed contours, Fill & Final surface level information is as specified on Design Information prepared by Calibre Consulting Engineers.  
 (File: Design tin.12daz received on 7/06/2022);  
 These may differ from constructed values, which will not be deemed to be inaccurate for any variance up to +/- 0.5m.
  - Levels shown are referenced to the Australian Height Datum (AHD).
  - This plan was prepared to satisfy Section 11 of the Land Sales Act 1984.
  - Builders should not build off the design levels shown; a site survey is required.
  - These notes are an integral part of this plan.

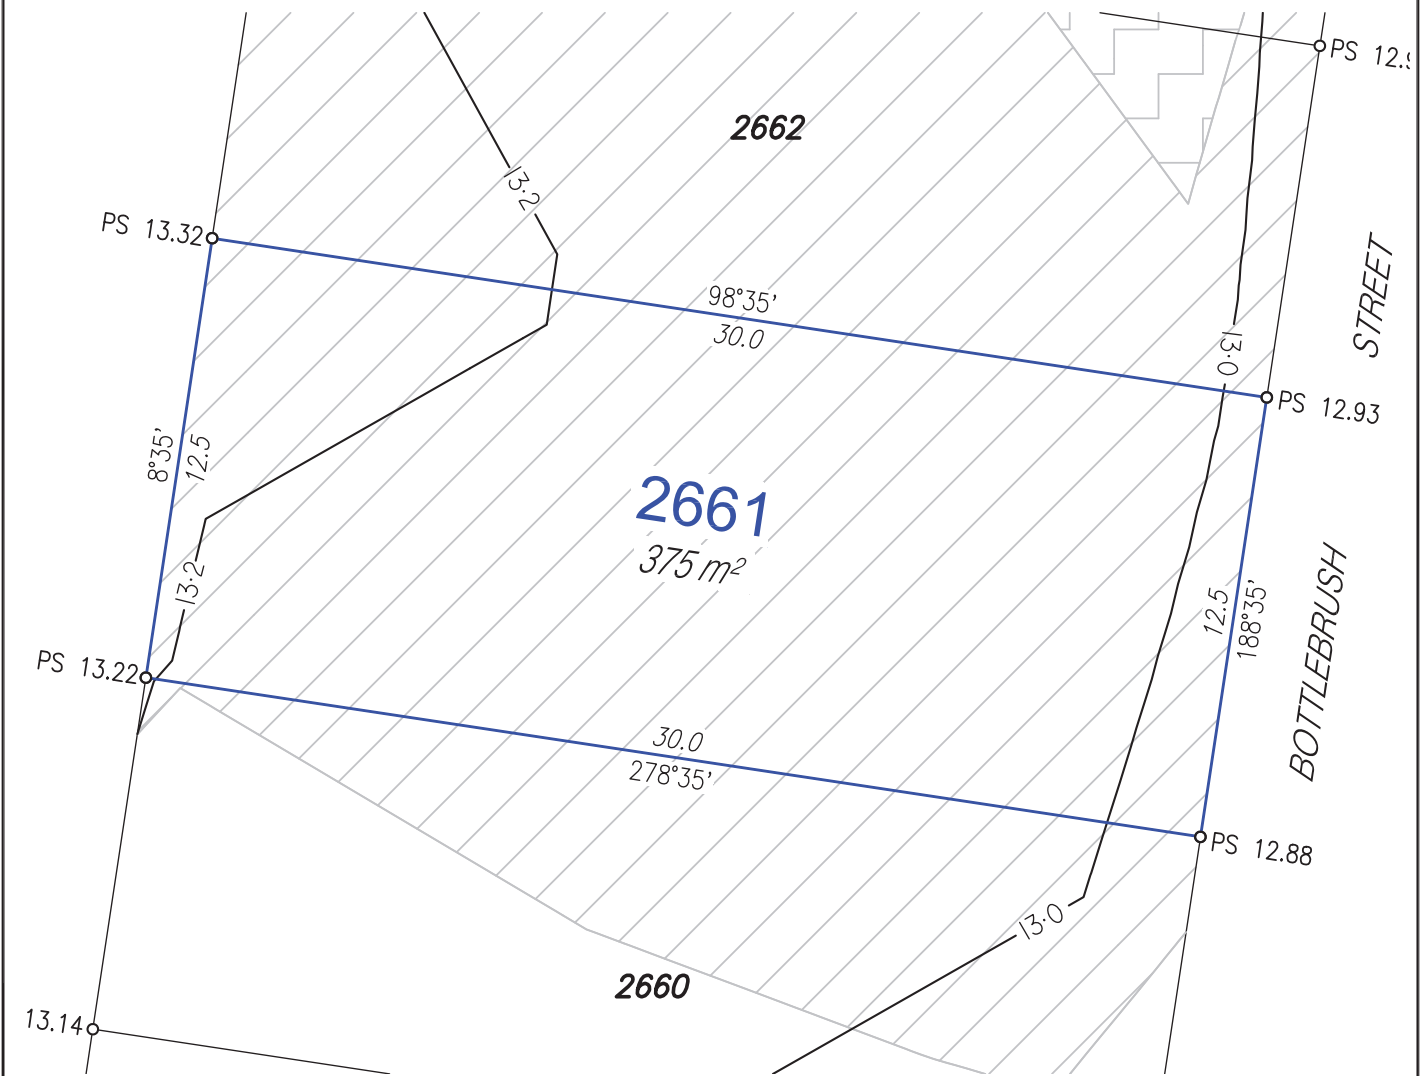


# Disclosure Plan

For Proposed Lot 2661  
 Harmony - Release 26  
 Currently Described as Part of Lot 5 on  
 SP304859  
 Locality: Palmview  
 Local Gov: S.C.R.C.  
 (to be shown on **SP333894**)



RPS Australia East Pty Ltd  
 ACN 140 292 762  
 ABN 44 140 292 762  
 1 Innovation Parkway, Birtinya, Qld, 4575  
 PO BOX 6149, Meridan Plains, Qld, 4551  
 T 07 5436 7888  
 F 07 5493 6630  
 W rpsgroup.com


©COPYRIGHT PROTECTS THIS PLAN  
 Unauthorised reproduction or amendment  
 not permitted. Please contact the author.

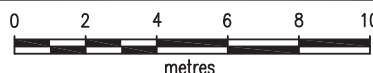

SCALE 1:200 IS APPLICABLE ONLY  
 TO THE ORIGINAL SHEET SIZE. (A4)




Drawn: MDB	Date: 10/06/2022
Dwg No: 107461-165.dwg	
Cadastral Surveyor : ..... (Authorised Delegate)	
Amended:	
Plan No: 107461-165 L2661	Rev :

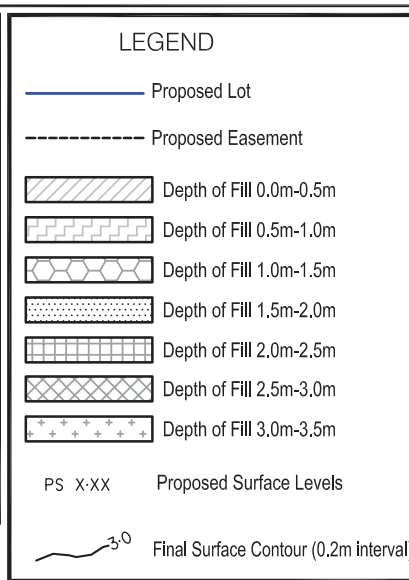

**NOTES:**  
 Approval Details:  
 RAL - approval pending  
 OPW - approval pending

- Areas and Dimensions are subject to survey plan registration.
- Proposed contours, Fill & Final surface level information is as specified on Design Information prepared by Calibre Consulting Engineers.  
 (File: Design tin.12daz received on 7/06/2022);  
 These may differ from constructed values, which will not be deemed to be inaccurate for any variance up to +/- 0.5m.
- Levels shown are referenced to the Australian Height Datum (AHD).
- This plan was prepared to satisfy Section 11 of the Land Sales Act 1984.
- Builders should not build off the design levels shown; a site survey is required.
- These notes are an integral part of this plan.

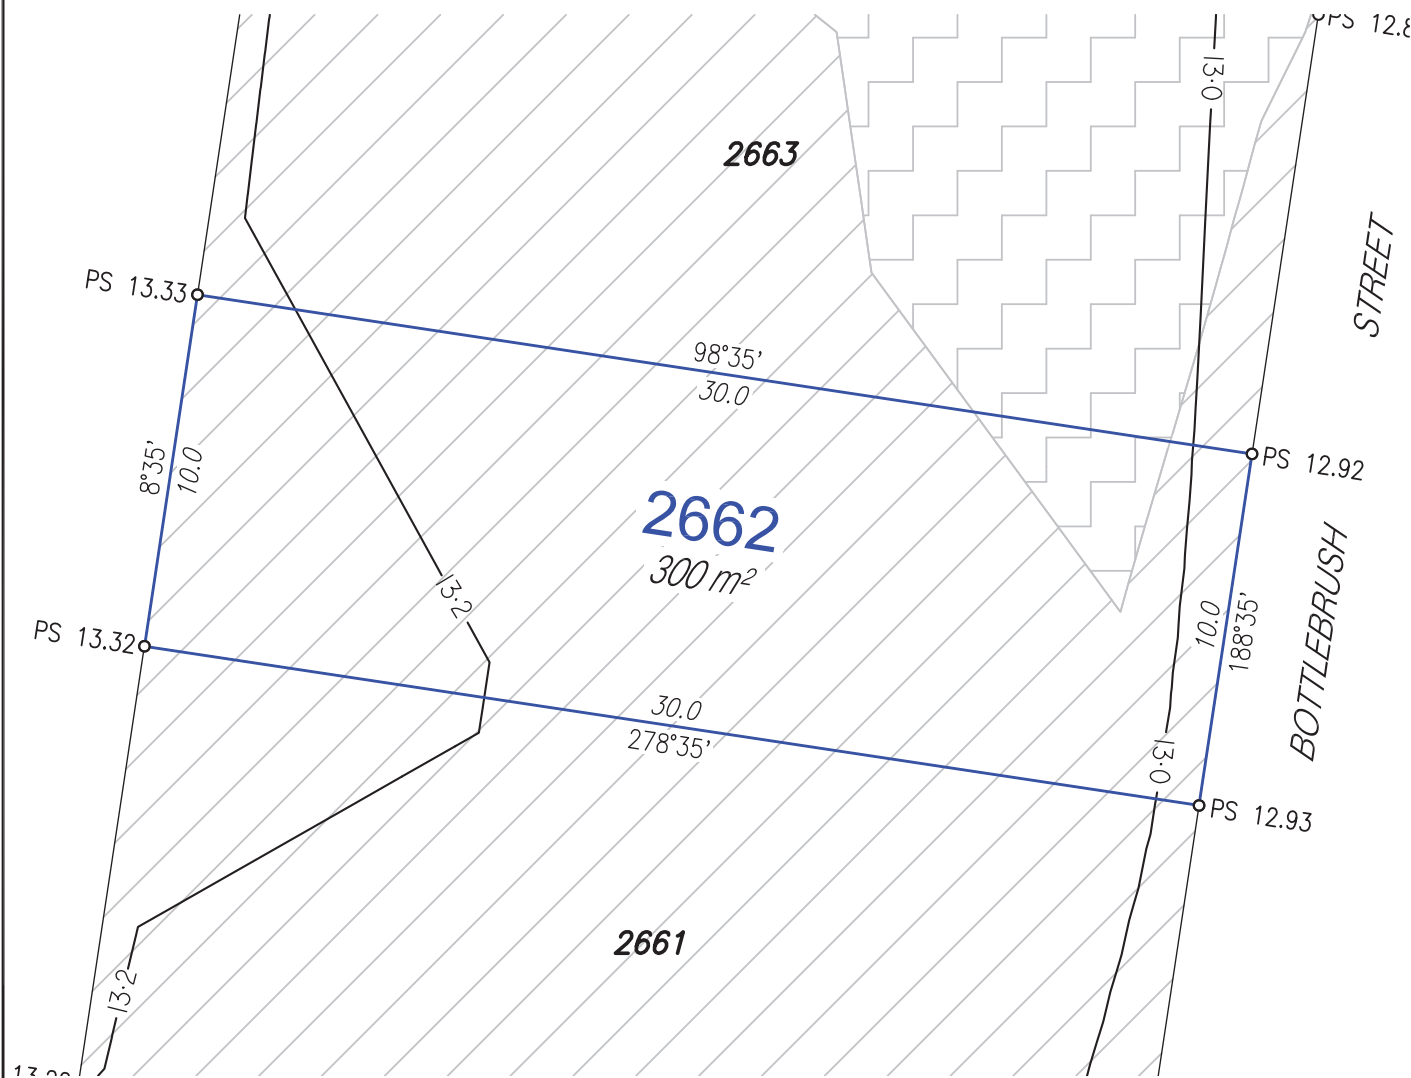

**Disclosure Plan**

For Proposed Lot 2662  
 Harmony - Release 26  
 Currently Described as Part of Lot 5 on  
 SP304859  
 Locality: Palmview  
 Local Gov: S.C.R.C.

(to be shown on **SP333894**)

**rps**

RPS Australia East Pty Ltd  
 ACN 140 292 762  
 ABN 44 140 292 762

1 Innovation Parkway, Birtinya, Qld, 4575  
 PO BOX 6149, Meridan Plains, Qld, 4551

T 07 5436 7888  
 F 07 5493 6630  
 W rpsgroup.com


© COPYRIGHT PROTECTS THIS PLAN  
 Unauthorised reproduction or amendment  
 not permitted. Please contact the author.

0 2 4 6 8 10  
 metres


SCALE 1:200 IS APPLICABLE ONLY  
 TO THE ORIGINAL SHEET SIZE. (A4)

NORTH

Drawn: MDB	Date: 10/06/2022
Dwg No: 107461-165.dwg	
Cadastral Surveyor: ..... (Authorised Delegate)	
Amended:	
Plan No: 107461-165 L2662	Rev :

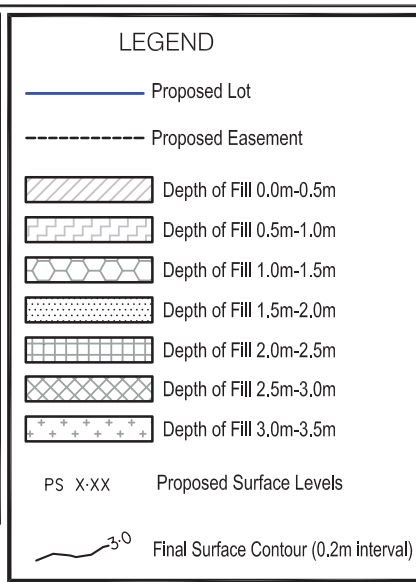

- NOTES:**  
 Approval Details:  
 RAL - approval pending  
 OPW - approval pending
- Areas and Dimensions are subject to survey plan registration.
  - Proposed contours, Fill & Final surface level information is as specified on Design Information prepared by Calibre Consulting Engineers.  
 (File: Design tin.12daz received on 7/06/2022);  
 These may differ from constructed values, which will not be deemed to be inaccurate for any variance up to +/- 0.5m.
  - Levels shown are referenced to the Australian Height Datum (AHD).
  - This plan was prepared to satisfy Section 11 of the Land Sales Act 1984.
  - Builders should not build off the design levels shown; a site survey is required.
  - These notes are an integral part of this plan.

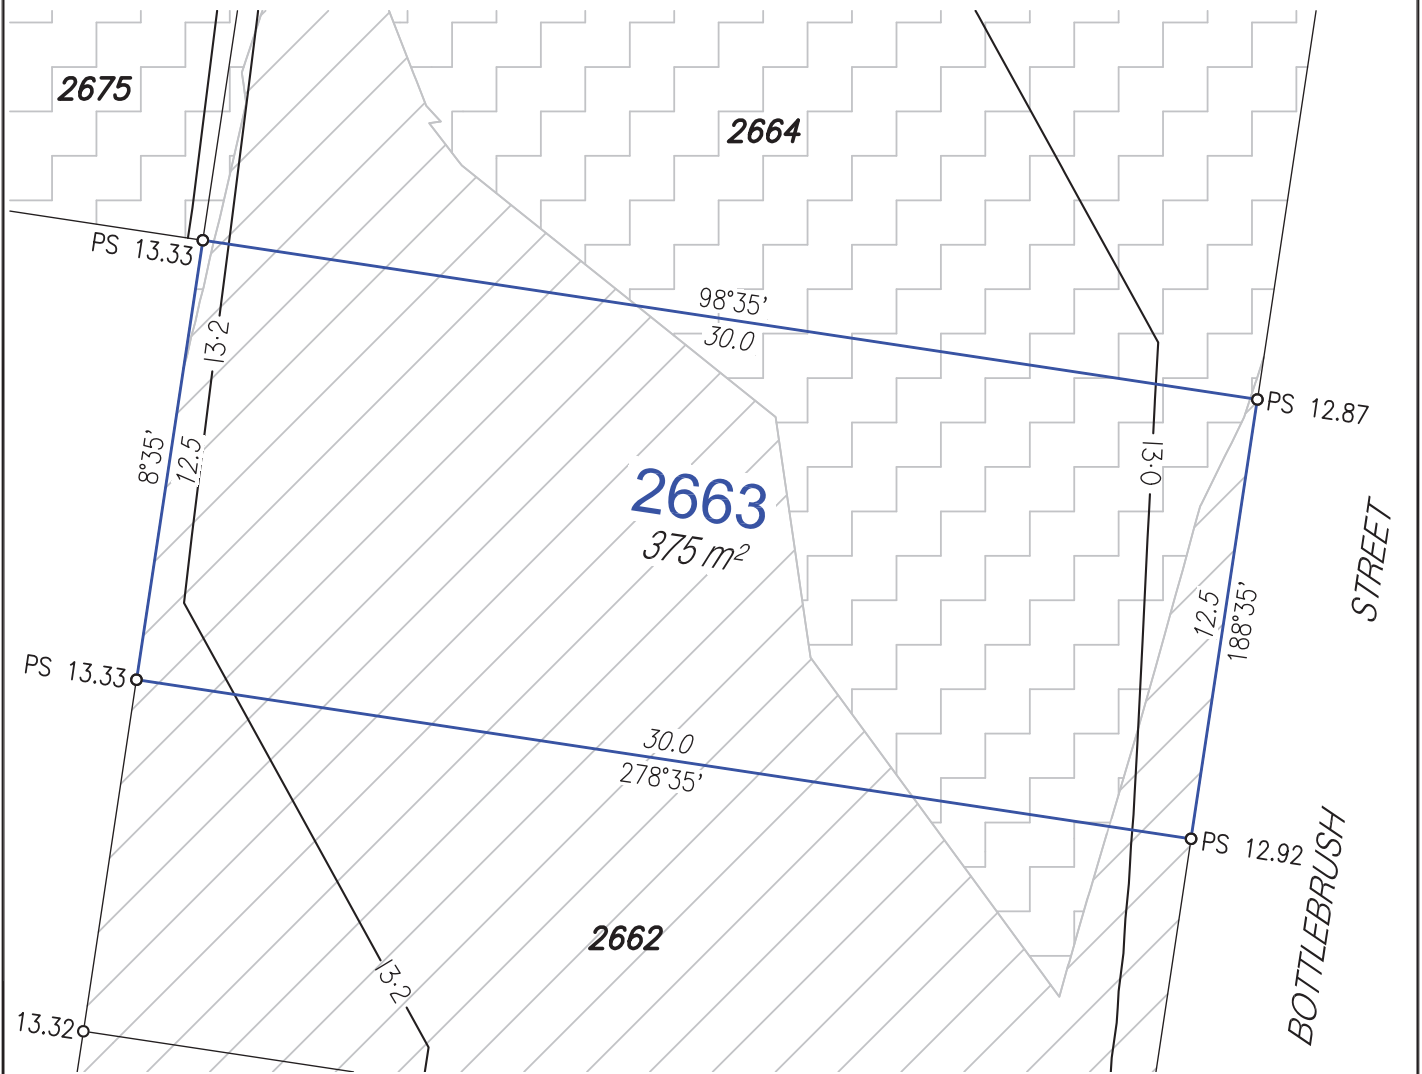


# Disclosure Plan

For Proposed Lot 2663  
 Harmony - Release 26  
 Currently Described as Part of Lot 5 on  
 SP304859  
 Locality: Palmview  
 Local Gov: S.C.R.C.  
 (to be shown on **SP333894**)



RPS Australia East Pty Ltd  
 ACN 140 292 762  
 ABN 44 140 292 762  
 1 Innovation Parkway, Birtinya, Qld, 4575  
 PO BOX 6149, Meridan Plains, Qld, 4551  
 T 07 5436 7888  
 F 07 5493 6630  
 W rpsgroup.com


©COPYRIGHT PROTECTS THIS PLAN  
 Unauthorised reproduction or amendment  
 not permitted. Please contact the author.

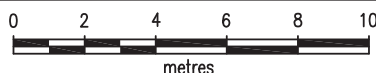

SCALE 1:200 IS APPLICABLE ONLY  
 TO THE ORIGINAL SHEET SIZE. (A4)




Drawn: MDB	Date: 10/06/2022
Dwg No: 107461-165.dwg	
Cadastral Surveyor: ..... (Authorised Delegate)	
Amended:	
Plan No: 107461-165 L2663	Rev :

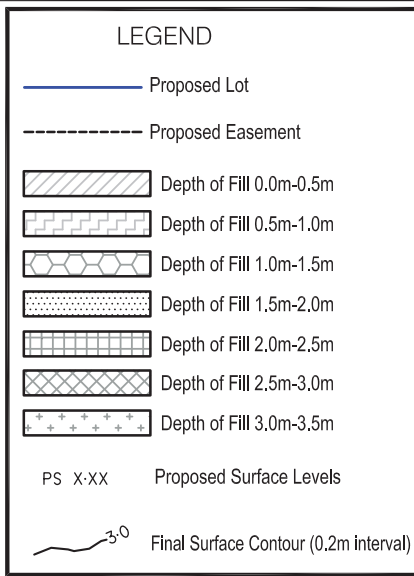

**NOTES:**

- Approval Details:  
 RAL - approval pending  
 OPW - approval pending
- Areas and Dimensions are subject to survey plan registration.
  - Proposed contours, Fill & Final surface level information is as specified on Design Information prepared by Calibre Consulting Engineers.  
 (File: Design tin.12daz received on 7/06/2022);  
 These may differ from constructed values, which will not be deemed to be inaccurate for any variance up to +/- 0.5m.
  - Levels shown are referenced to the Australian Height Datum (AHD).
  - This plan was prepared to satisfy Section 11 of the Land Sales Act 1984.
  - Builders should not build off the design levels shown; a site survey is required.
  - These notes are an integral part of this plan.

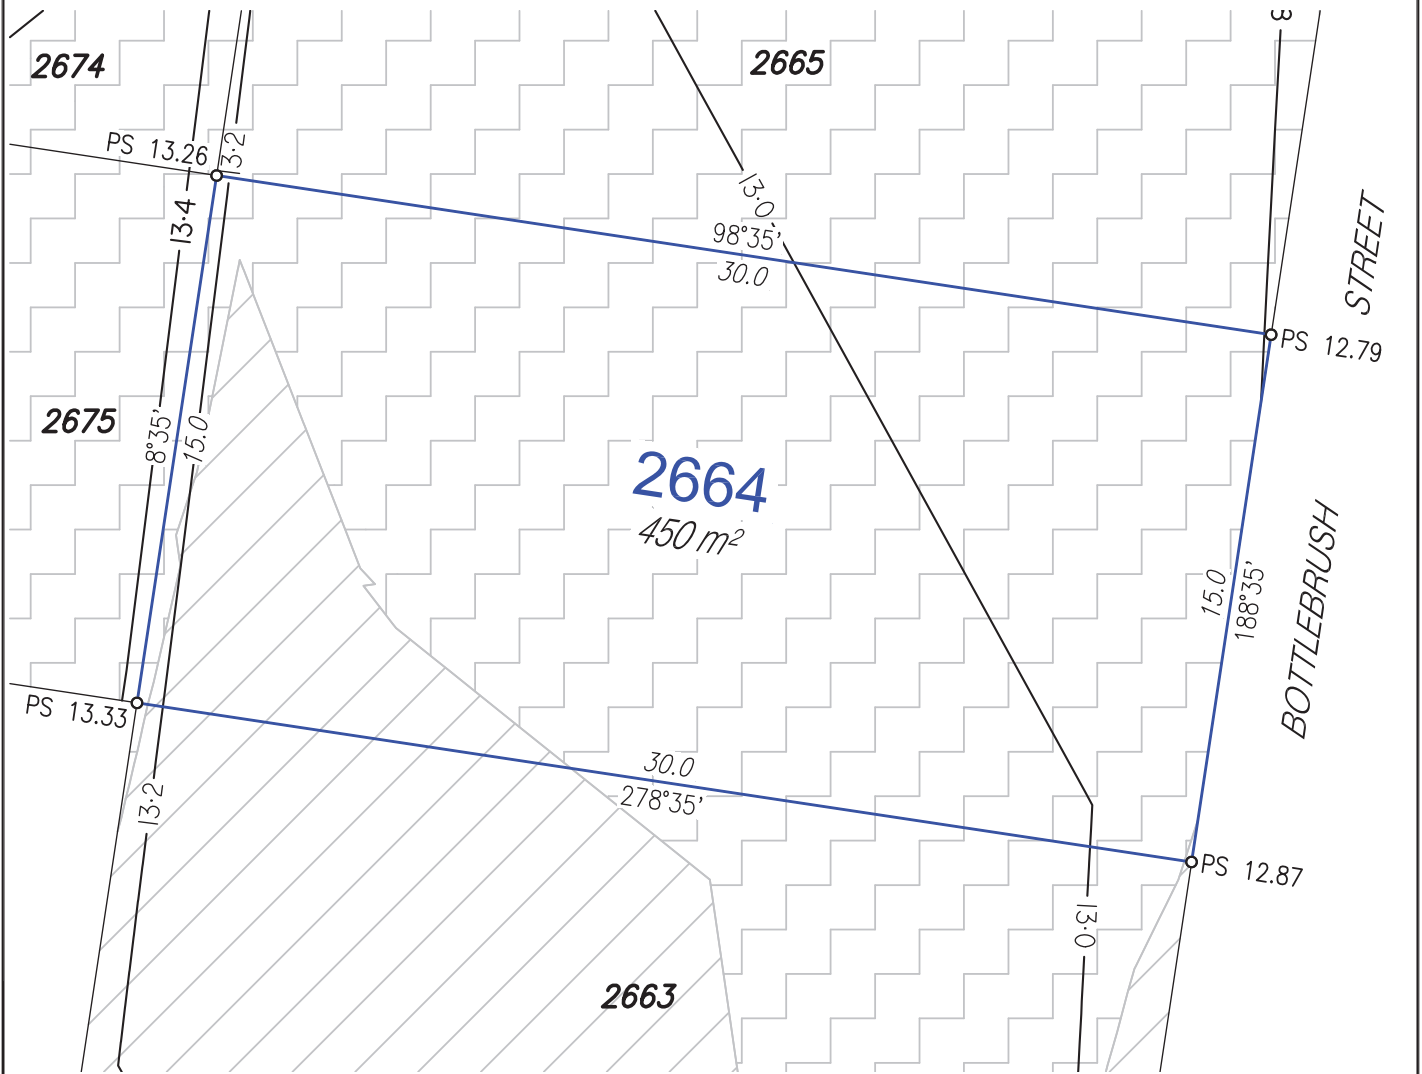


## Disclosure Plan

For Proposed Lot 2664  
 Harmony - Release 26  
 Currently Described as Part of Lot 5 on  
 SP304859  
 Locality: Palmview  
 Local Gov: S.C.R.C.  
 (to be shown on **SP333894**)



RPS Australia East Pty Ltd  
 ACN 140 292 762  
 ABN 44 140 292 762  
 1 Innovation Parkway, Birtinya, Qld, 4575  
 PO BOX 6149, Meridan Plains, Qld, 4551  
 T 07 5436 7888  
 F 07 5493 6630  
 W rpsgroup.com


©COPYRIGHT PROTECTS THIS PLAN  
 Unauthorised reproduction or amendment  
 not permitted. Please contact the author.

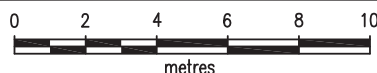


SCALE 1:200 IS APPLICABLE ONLY  
 TO THE ORIGINAL SHEET SIZE. (A4)



Drawn: MDB	Date: 10/06/2022
Dwg No: 107461-165.dwg	
Cadastral Surveyor: ..... (Authorised Delegate)	
Amended:	
Plan No: 107461-165 L2664	Rev :

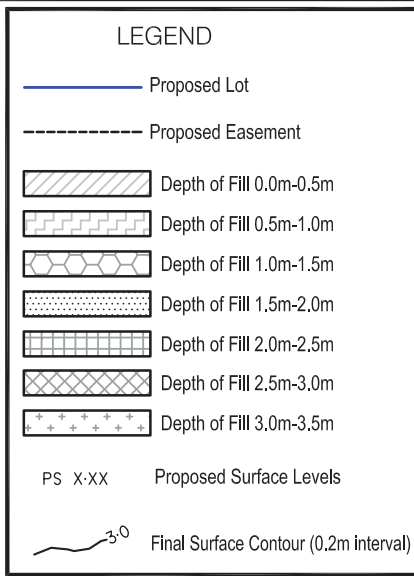

- NOTES:**  
 Approval Details:  
 RAL - approval pending  
 OPW - approval pending
- Areas and Dimensions are subject to survey plan registration.
  - Proposed contours, Fill & Final surface level information is as specified on Design Information prepared by Calibre Consulting Engineers. (File: Design tin.12daz received on 7/06/2022); These may differ from constructed values, which will not be deemed to be inaccurate for any variance up to +/- 0.5m.
  - Levels shown are referenced to the Australian Height Datum (AHD).
  - This plan was prepared to satisfy Section 11 of the Land Sales Act 1984.
  - Builders should not build off the design levels shown; a site survey is required.
  - These notes are an integral part of this plan.

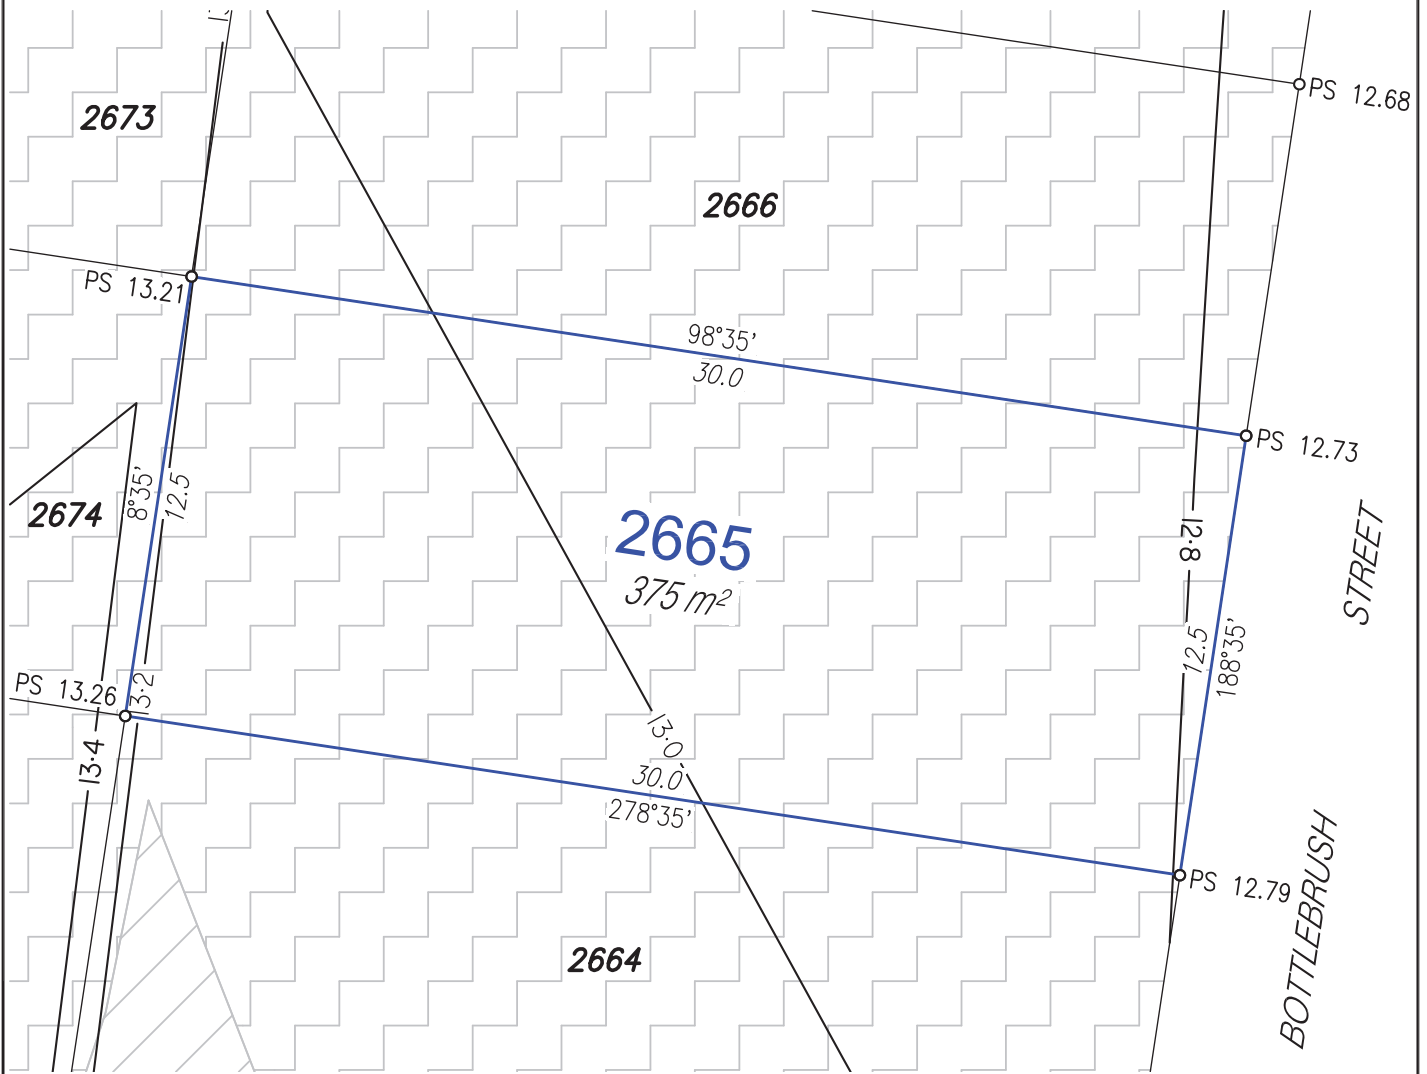

# Disclosure Plan

For Proposed Lot 2665  
 Harmony - Release 26  
 Currently Described as Part of Lot 5 on  
 SP304859  
 Locality: Palmview  
 Local Gov: S.C.R.C.  
 (to be shown on **SP333894**)




RPS Australia East Pty Ltd  
 ACN 140 292 762  
 ABN 44 140 292 762

1 Innovation Parkway, Birtinya, Qld, 4575  
 PO BOX 6149, Meridan Plains, Qld, 4551

T 07 5436 7888  
 F 07 5493 6630  
 W rpsgroup.com

©COPYRIGHT PROTECTS THIS PLAN  
 Unauthorised reproduction or amendment  
 not permitted. Please contact the author.

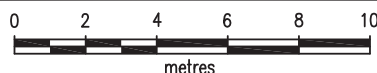

SCALE 1:200 IS APPLICABLE ONLY  
 TO THE ORIGINAL SHEET SIZE. (A4)




Drawn: MDB Date: 10/06/2022

Dwg No: 107461-165.dwg


Cadastral Surveyor: .....  
 (Authorised Delegate)

Amended:

Plan No: 107461-165 L2665 Rev :

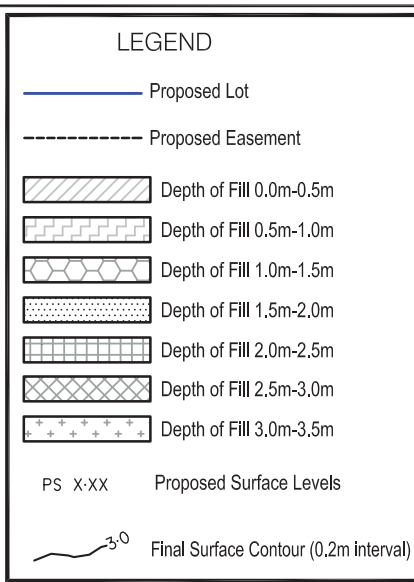

- NOTES:**  
 Approval Details:  
 RAL - approval pending  
 OPW - approval pending
- Areas and Dimensions are subject to survey plan registration.
  - Proposed contours, Fill & Final surface level information is as specified on Design Information prepared by Calibre Consulting Engineers.  
 (File: Design tin.12daz received on 7/06/2022);  
 These may differ from constructed values, which will not be deemed to be inaccurate for any variance up to +/- 0.5m.
  - Levels shown are referenced to the Australian Height Datum (AHD).
  - This plan was prepared to satisfy Section 11 of the Land Sales Act 1984.
  - Builders should not build off the design levels shown; a site survey is required.
  - These notes are an integral part of this plan.

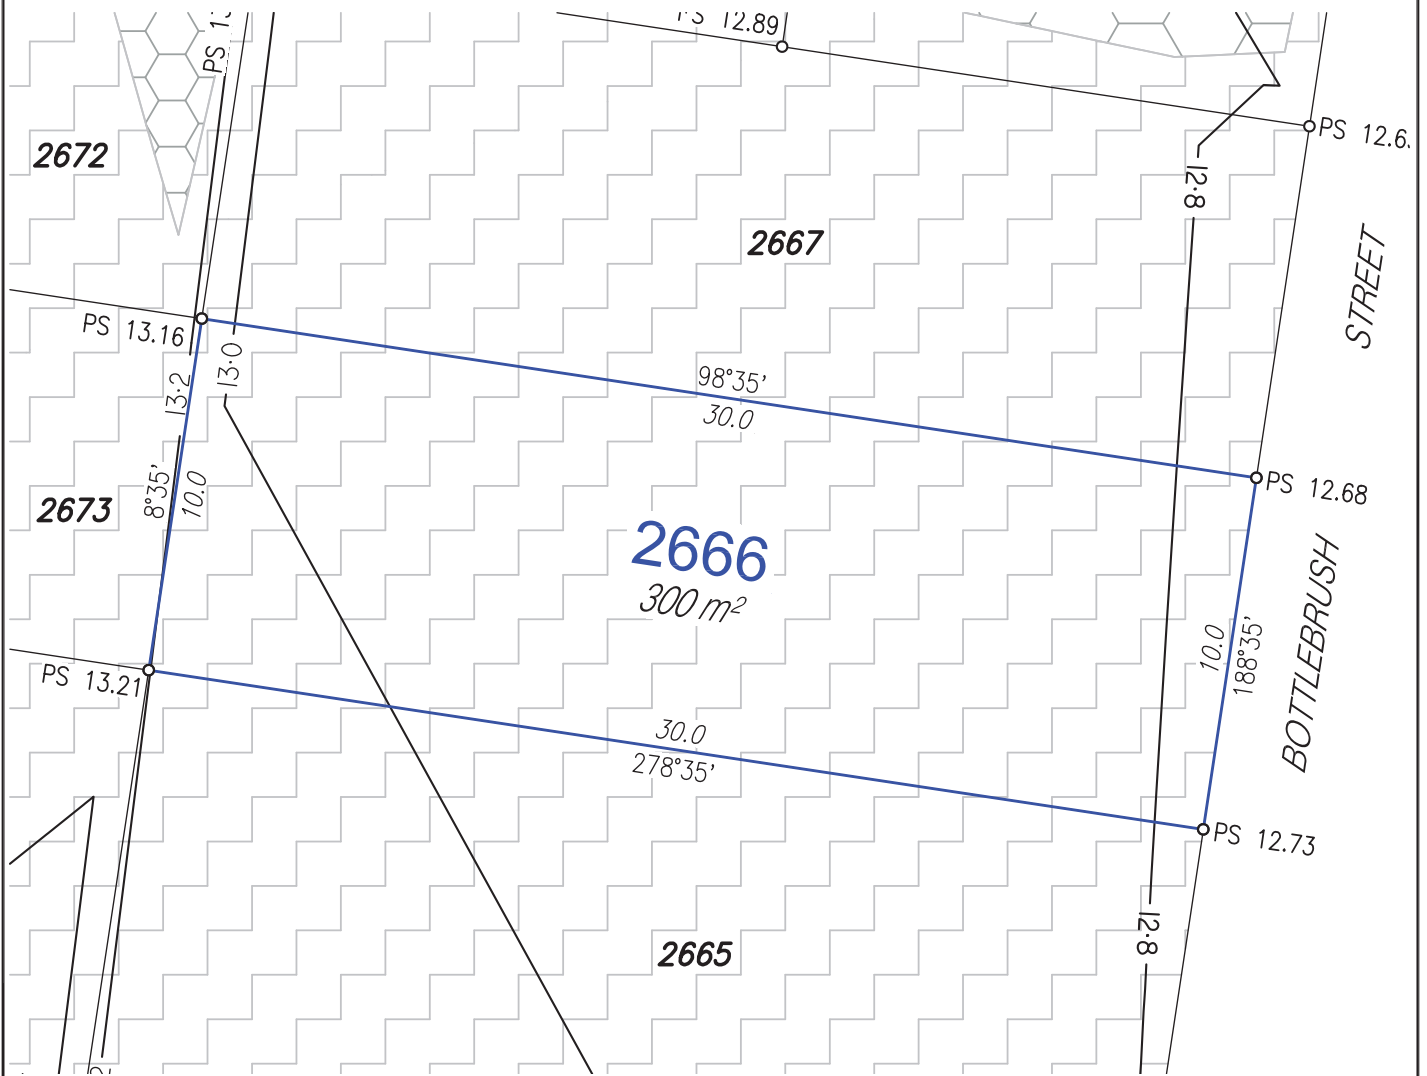


# Disclosure Plan

For Proposed Lot 2666  
 Harmony - Release 26  
 Currently Described as Part of Lot 5 on  
 SP304859  
 Locality: Palmview  
 Local Gov: S.C.R.C.  
 (to be shown on **SP333894**)



RPS Australia East Pty Ltd  
 ACN 140 292 762  
 ABN 44 140 292 762  
 1 Innovation Parkway, Birtinya, Qld, 4575  
 PO BOX 6149, Meridan Plains, Qld, 4551  
 T 07 5436 7888  
 F 07 5493 6630  
 W rpsgroup.com


©COPYRIGHT PROTECTS THIS PLAN  
 Unauthorised reproduction or amendment  
 not permitted. Please contact the author.

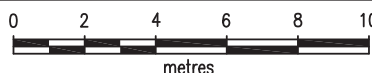

SCALE 1:200 IS APPLICABLE ONLY  
 TO THE ORIGINAL SHEET SIZE. (A4)




Drawn: MDB	Date: 10/06/2022
Dwg No: 107461-165.dwg	
Cadastral Surveyor : ..... (Authorised Delegate)	
Amended:	
Plan No: 107461-165 L2666	Rev :

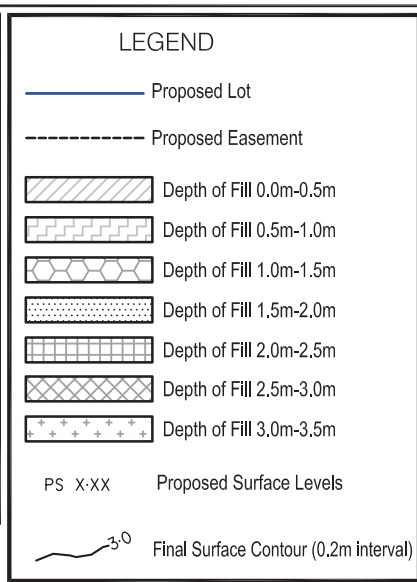

**NOTES:**  
 Approval Details:  
 RAL - approval pending  
 OPW - approval pending

- Areas and Dimensions are subject to survey plan registration.
- Proposed contours, Fill & Final surface level information is as specified on Design Information prepared by Calibre Consulting Engineers.  
 (File: Design tin.12daz received on 7/06/2022);  
 These may differ from constructed values, which will not be deemed to be inaccurate for any variance up to +/- 0.5m.
- Levels shown are referenced to the Australian Height Datum (AHD).
- This plan was prepared to satisfy Section 11 of the Land Sales Act 1984.
- Builders should not build off the design levels shown; a site survey is required.
- These notes are an integral part of this plan.

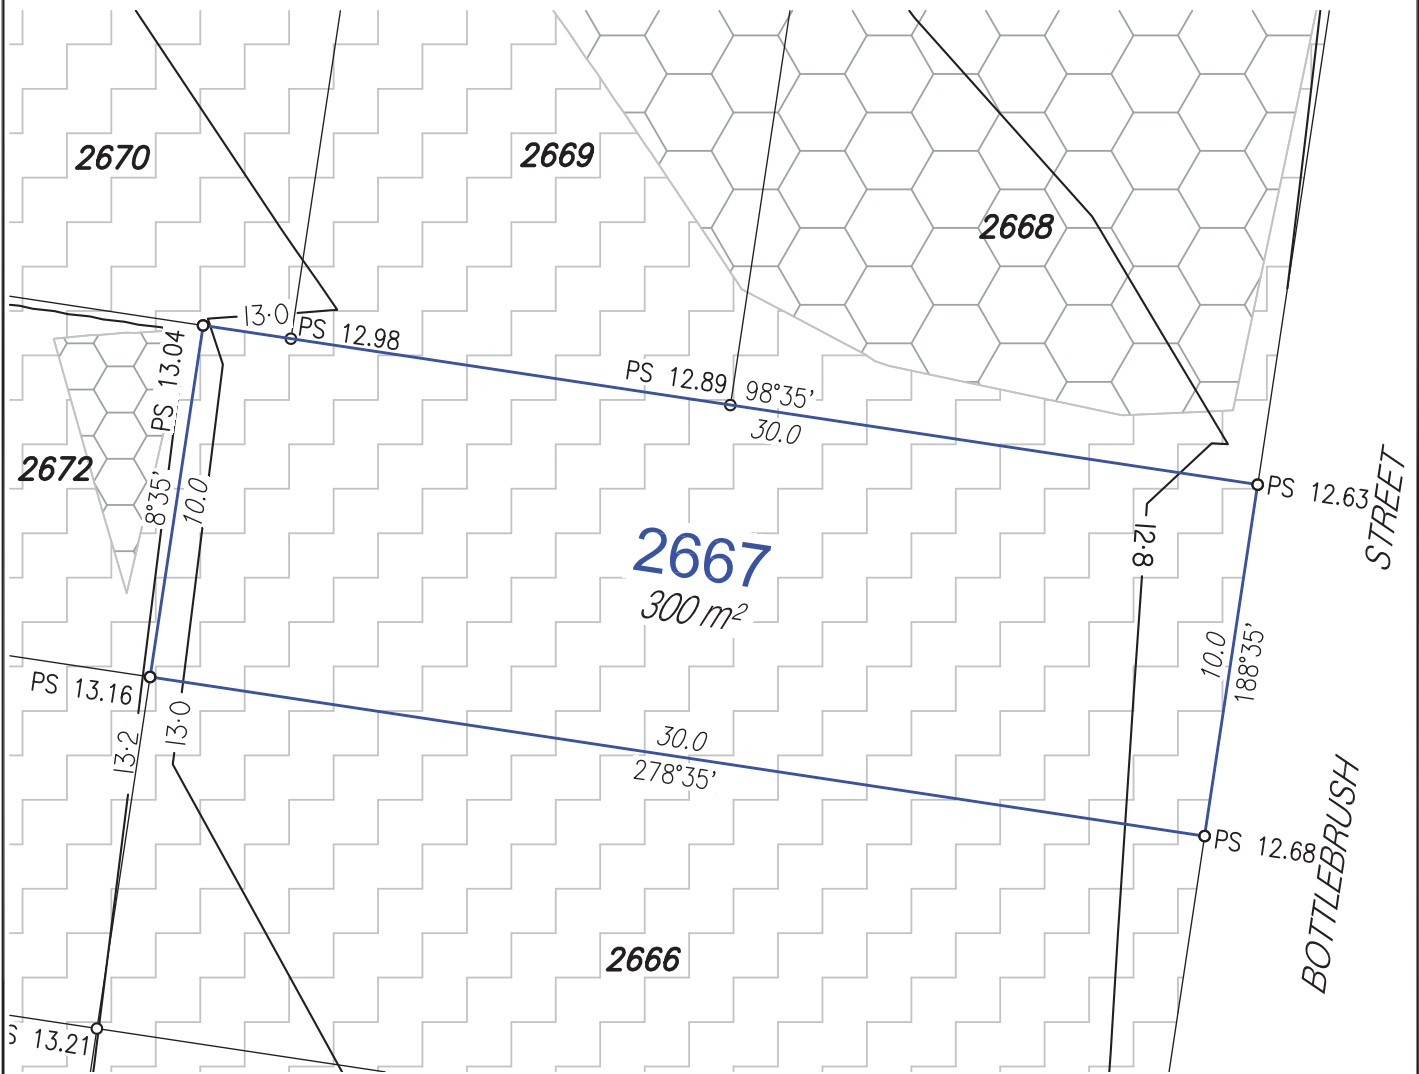

## Disclosure Plan

For Proposed Lot 2667  
 Harmony - Release 26  
 Currently Described as Part of Lot 5 on  
 SP304859  
 Locality: Palmview  
 Local Gov: S.C.R.C.  
 (to be shown on **SP333894**)

RPS Australia East Pty Ltd  
 ACN 140 292 762  
 ABN 44 140 292 762

1 Innovation Parkway, Birtinya, Qld, 4575  
 PO BOX 6149, Meridan Plains, Qld, 4551


T 07 5436 7888  
 F 07 5493 6630  
 W rpsgroup.com

©COPYRIGHT PROTECTS THIS PLAN  
 Unauthorised reproduction or amendment  
 not permitted. Please contact the author.

SCALE 1:200 IS APPLICABLE ONLY  
 TO THE ORIGINAL SHEET SIZE. (A4)

Drawn: MDB	Date: 10/06/2022
Dwg No: 107461-165.dwg	
Cadastral Surveyor : ..... (Authorised Delegate)	
Amended:	
Plan No: 107461-165 L2667	Rev :




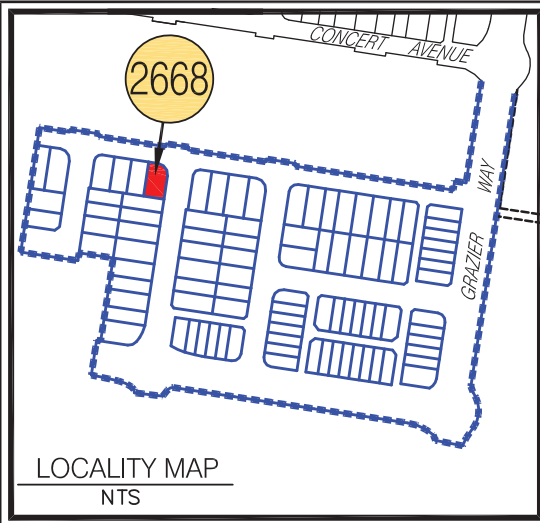

**LEGEND**

- Proposed Lot
- Proposed Easement
- Depth of Fill 0.0m-0.5m
- Depth of Fill 0.5m-1.0m
- Depth of Fill 1.0m-1.5m
- Depth of Fill 1.5m-2.0m
- Depth of Fill 2.0m-2.5m
- Depth of Fill 2.5m-3.0m
- Depth of Fill 3.0m-3.5m
- PS X.XX Proposed Surface Levels
- Final Surface Contour (0.2m interval)

- NOTES:**
- Approval Details:  
RAL - approval pending  
OPW - approval pending
- Areas and Dimensions are subject to survey plan registration.
  - Proposed contours, Fill & Final surface level information is as specified on Design information prepared by Calibre Consulting Engineers.  
(File: Design fin.12daz received on 7/06/2022);  
These may differ from constructed values, which will not be deemed to be inaccurate for any variance up to +/- 0.5m.
  - Levels shown are referenced to the Australian Height Datum (AHD).
  - This plan was prepared to satisfy Section 11 of the Land Sales Act 1984.
  - Builders should not build off the design levels shown; a site survey is required.
  - These notes are an integral part of this plan.

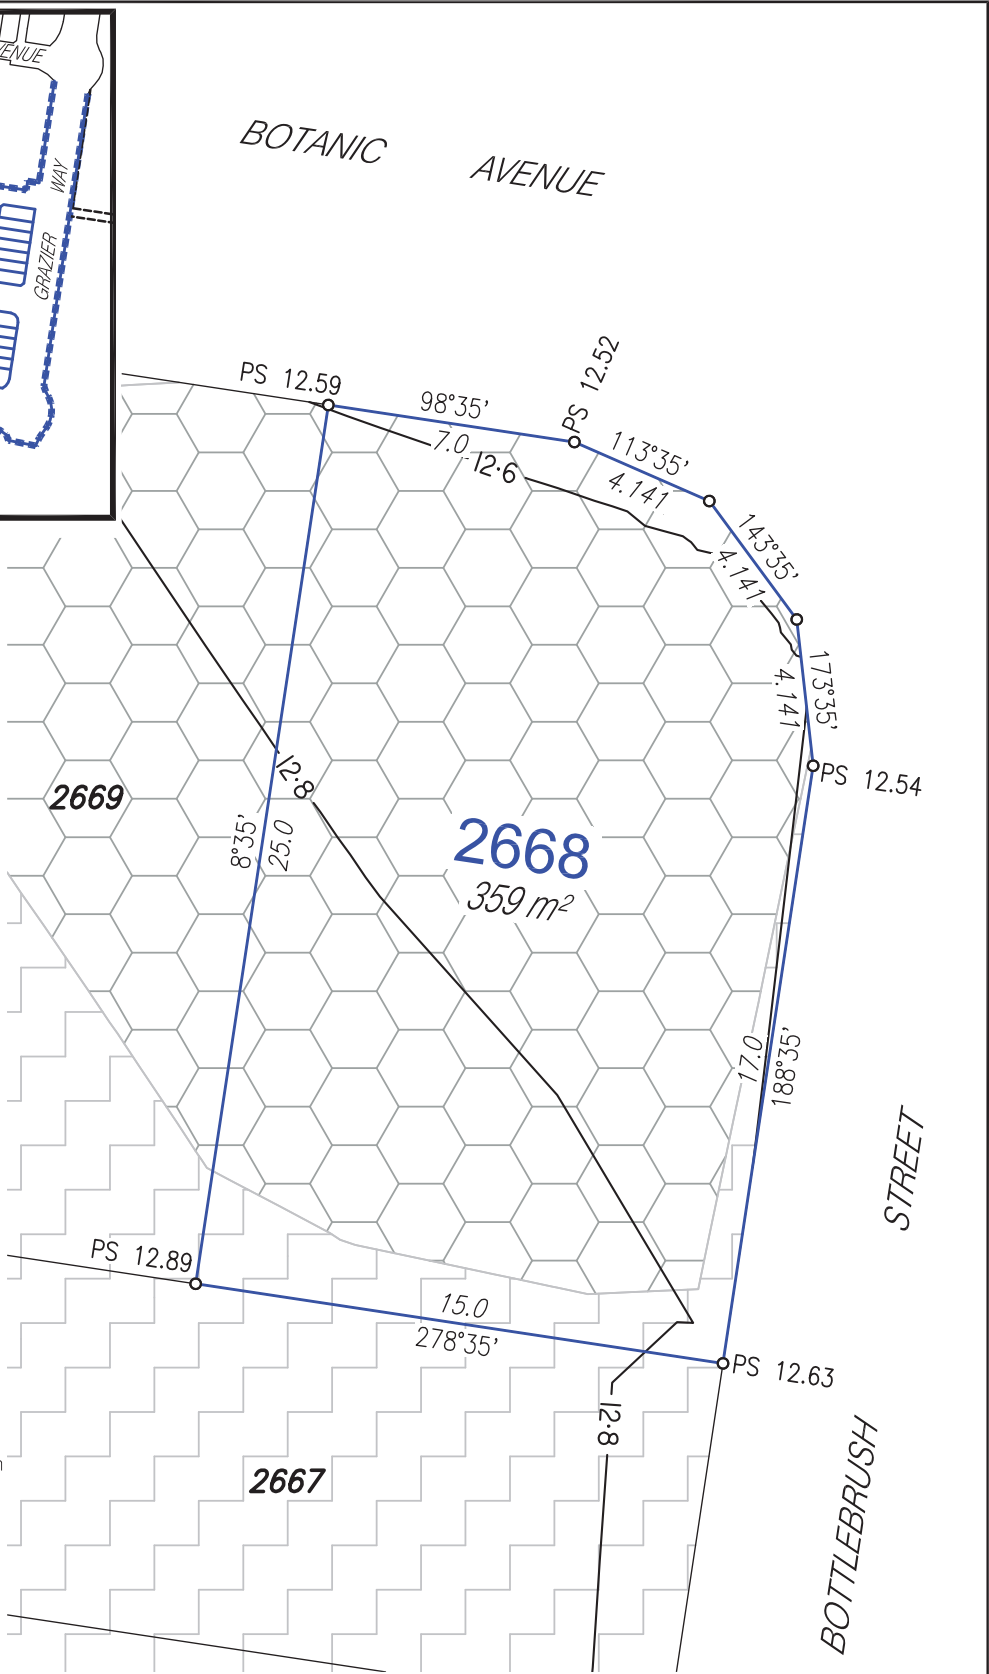

**Disclosure Plan**

For Proposed Lot 2668  
Harmony - Release 26  
Currently Described as Part of Lot 5 on  
SP304859  
Locality: Palmview  
Local Gov: S.C.R.C.  
(to be shown on **SP333894**)

RPS Australia East Pty Ltd  
ACN 140 292 762  
ABN 44 140 292 762



1 Innovation Parkway, Birtinya, Qld, 4575  
PO BOX 6149, Meridan Plains, Qld, 4551

T 07 5436 7888  
F 07 5493 6630  
W rpsgroup.com

© COPYRIGHT PROTECTS THIS PLAN  
Unauthorised reproduction or amendment  
not permitted. Please contact the author.

0 2 4 6 8 10  
metres  
SCALE 1:200 IS APPLICABLE ONLY  
TO THE ORIGINAL SHEET SIZE. (A4)

Drawn: MDB	Date: 10/06/2022
Dwg No: 107461-165.dwg	
Cadastral Surveyor: (Authorised Delegate)	
Amended:	
Plan No: 107461-165 L2668	Rev:

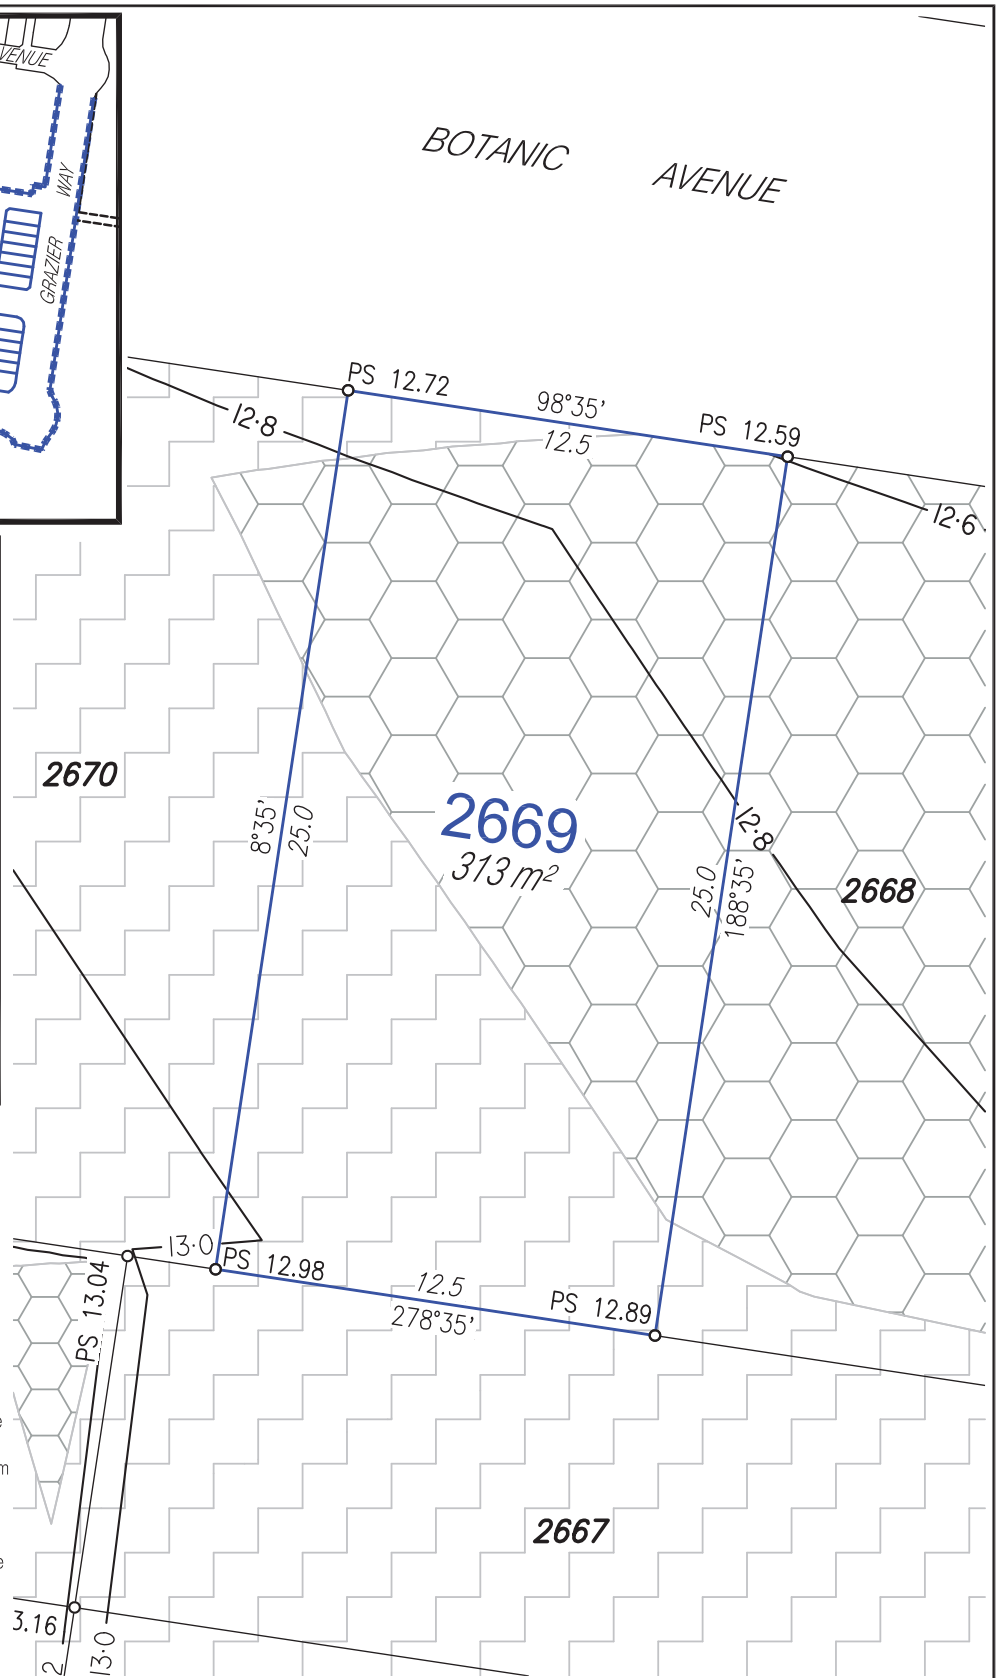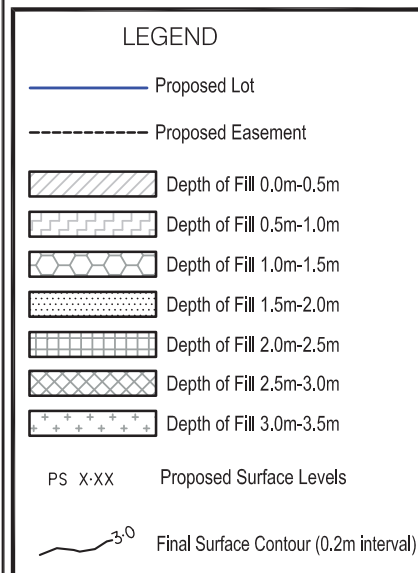

- NOTES:**
- Approval Details:  
RAL - approval pending  
OPW - approval pending
- Areas and Dimensions are subject to survey plan registration.
  - Proposed contours, Fill & Final surface level information is as specified on Design information prepared by Calibre Consulting Engineers.  
(File: Design fin.12daz received on 7/06/2022);  
These may differ from constructed values, which will not be deemed to be inaccurate for any variance up to +/- 0.5m.
  - Levels shown are referenced to the Australian Height Datum (AHD).
  - This plan was prepared to satisfy Section 11 of the Land Sales Act 1984.
  - Builders should not build off the design levels shown; a site survey is required.
  - These notes are an integral part of this plan.


# Disclosure Plan

For Proposed Lot 2669  
Harmony - Release 26  
Currently Described as Part of Lot 5 on  
SP304859  
Locality: Palmview  
Local Gov: S.C.R.C.  
(to be shown on **SP333894**)



RPS Australia East Pty Ltd  
ACN 140 292 762  
ABN 44 140 292 762  
1 Innovation Parkway, Birtinya, Qld, 4575  
PO BOX 6149, Meridan Plains, Qld, 4551  
T 07 5436 7888  
F 07 5493 6630  
W rpsgroup.com


©COPYRIGHT PROTECTS THIS PLAN  
Unauthorised reproduction or amendment  
not permitted. Please contact the author.

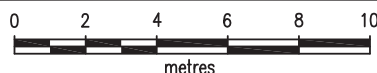

SCALE 1:200 IS APPLICABLE ONLY  
TO THE ORIGINAL SHEET SIZE. (A4)



Drawn: MDB	Date: 10/06/2022
Dwg No: 107461-165.dwg	
Cadastral Surveyor: ..... (Authorised Delegate)	
Amended:	
Plan No: 107461-165 L2669	Rev :

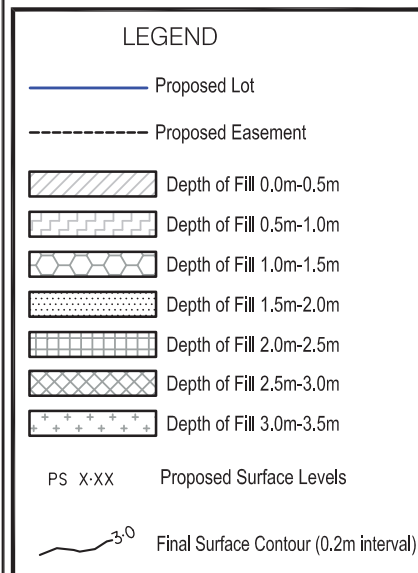


**NOTES:**

Approval Details:

RAL - approval pending

OPW - approval pending

- Areas and Dimensions are subject to survey plan registration.
- Proposed contours, Fill & Final surface level information is as specified on Design information prepared by Calibre Consulting Engineers.  
(File: Design tin.12daz received on 7/06/2022);  
These may differ from constructed values, which will not be deemed to be inaccurate for any variance up to +/- 0.5m.
- Levels shown are referenced to the Australian Height Datum (AHD).
- This plan was prepared to satisfy Section 11 of the Land Sales Act 1984.
- Builders should not build off the design levels shown; a site survey is required.
- These notes are an integral part of this plan.

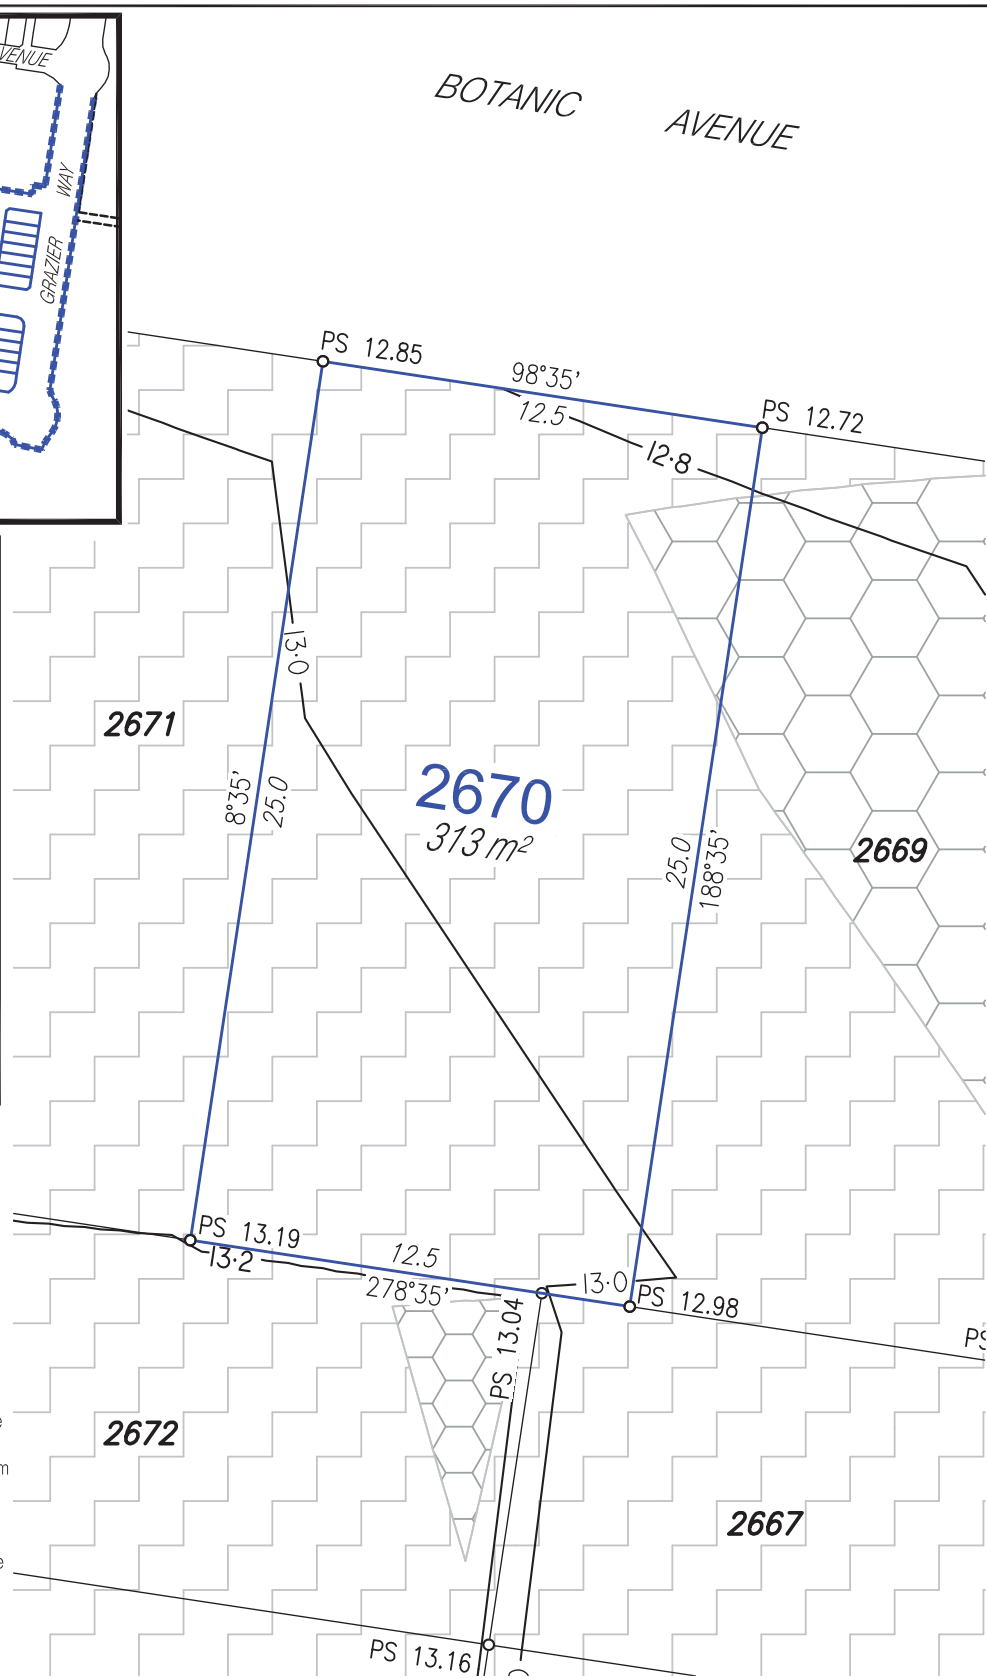

# Disclosure Plan

For Proposed Lot 2670  
Harmony - Release 26

Currently Described as Part of Lot 5 on  
SP304859

Locality: Palmview  
Local Gov: S.C.R.C.

(to be shown on **SP333894**)




RPS Australia East Pty Ltd  
ACN 140 292 762  
ABN 44 140 292 762

1 Innovation Parkway, Birtinya, Qld, 4575  
PO BOX 6149, Meridan Plains, Qld, 4551

T 07 5436 7888  
F 07 5493 6630  
W rpsgroup.com

©COPYRIGHT PROTECTS THIS PLAN  
Unauthorised reproduction or amendment  
not permitted. Please contact the author.

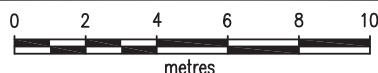

SCALE 1:200 IS APPLICABLE ONLY  
TO THE ORIGINAL SHEET SIZE. (A4)




Drawn: MDB Date: 10/06/2022

Dwg No: 107461-165.dwg

Cadastral Surveyor : .....  
(Authorised Delegate)


Amended:

Plan No: 107461-165 L2670 Rev :

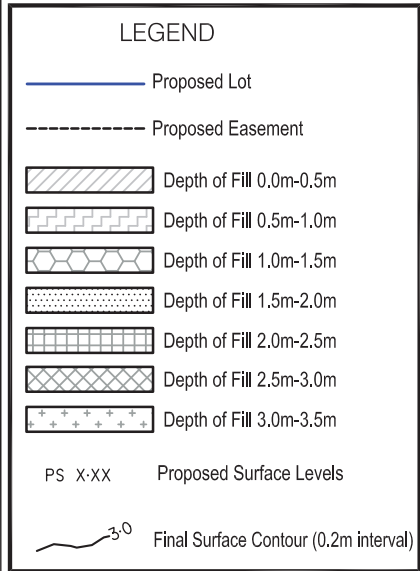

**NOTES:**  
Approval Details:  
RAL - approval pending  
OPW - approval pending

- Areas and Dimensions are subject to survey plan registration.
- Proposed contours, Fill & Final surface level information is as specified on Design information prepared by Calibre Consulting Engineers.  
(File: Design tin.12daz received on 7/06/2022);  
These may differ from constructed values, which will not be deemed to be inaccurate for any variance up to +/- 0.5m.
- Levels shown are referenced to the Australian Height Datum (AHD).
- This plan was prepared to satisfy Section 11 of the Land Sales Act 1984.
- Builders should not build off the design levels shown; a site survey is required.
- These notes are an integral part of this plan.

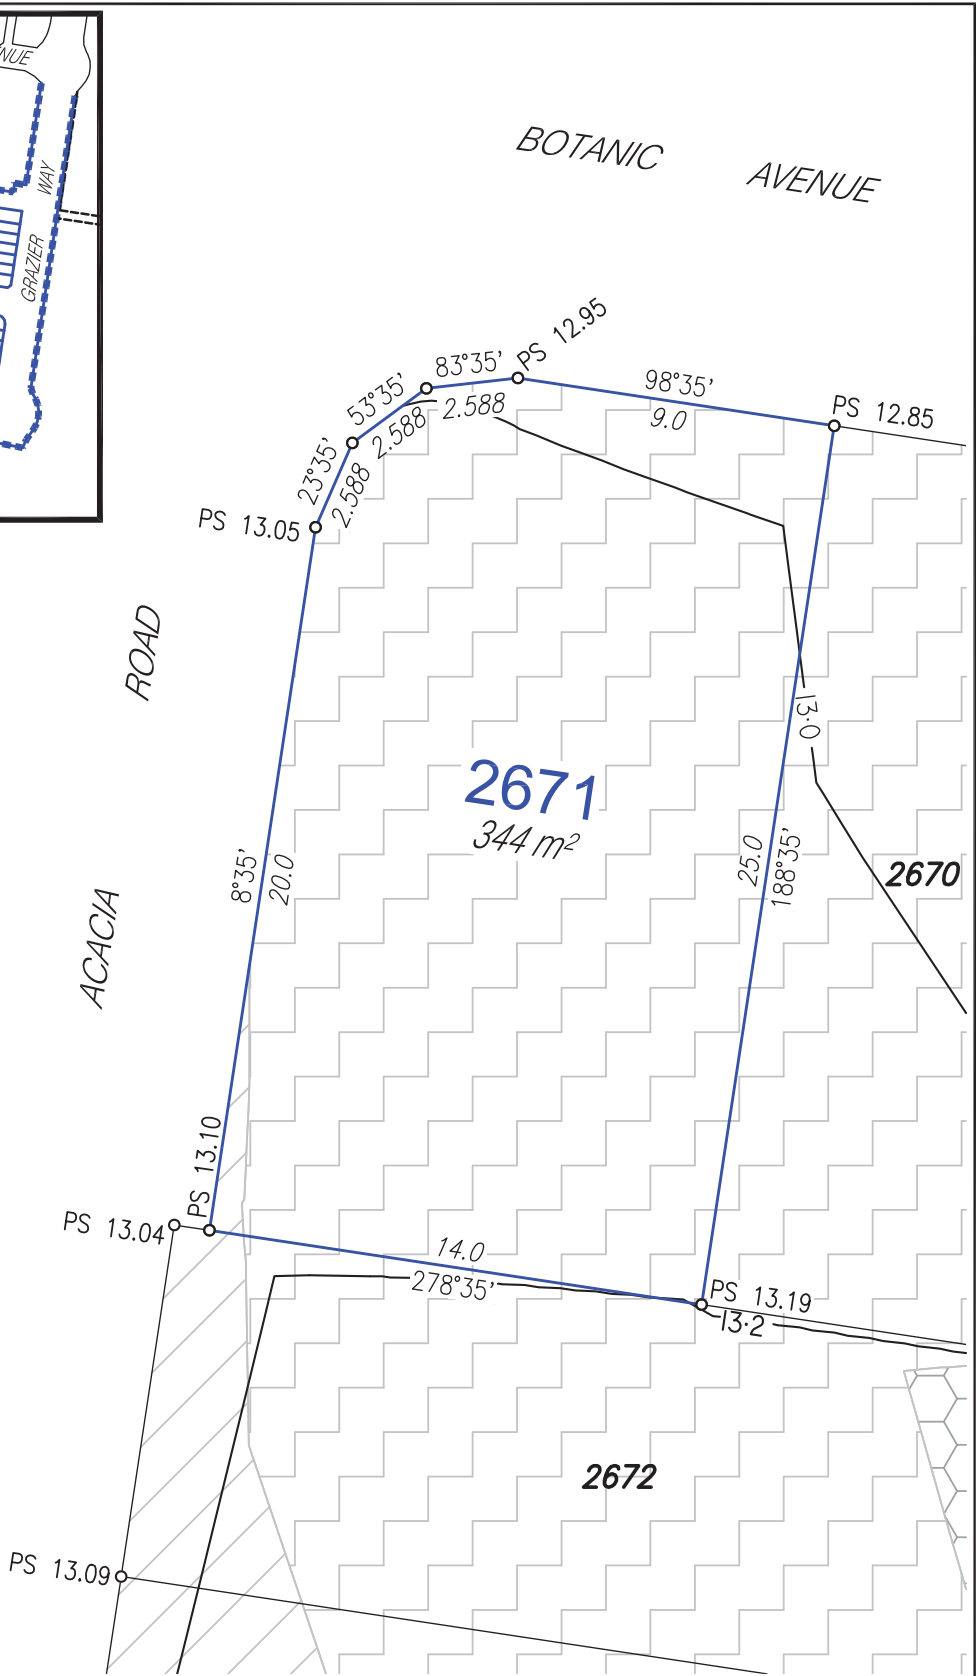

# Disclosure Plan


For Proposed Lot 2671  
Harmony - Release 26  
Currently Described as Part of Lot 5 on  
SP304859  
Locality: Palmview  
Local Gov: S.C.R.C.  
  
(to be shown on **SP333894**)




RPS Australia East Pty Ltd  
ACN 140 292 762  
ABN 44 140 292 762  
1 Innovation Parkway, Birtinya, Qld, 4575  
PO BOX 6149, Meridan Plains, Qld, 4551  
T 07 5436 7888  
F 07 5493 6630  
W rpsgroup.com

© COPYRIGHT PROTECTS THIS PLAN  
Unauthorised reproduction or amendment  
not permitted. Please contact the author.


Drawn: MDB	Date: 10/06/2022
Dwg No: 107461-165.dwg	
Cadastral Surveyor : ..... (Authorised Delegate)	

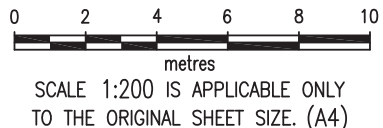

Amended:	
Plan No: 107461-165 L2671	Rev :

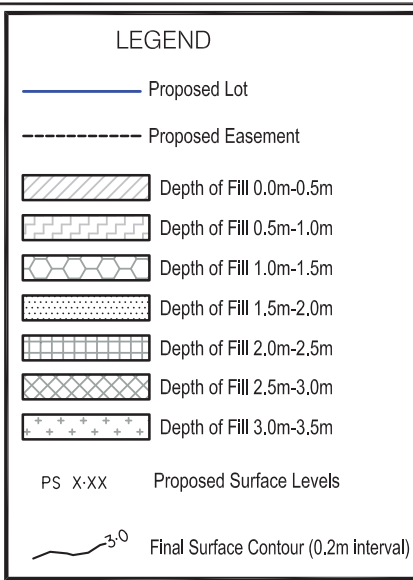

- NOTES:**  
 Approval Details:  
 RAL - approval pending  
 OPW - approval pending
- Areas and Dimensions are subject to survey plan registration.
  - Proposed contours, Fill & Final surface level information is as specified on Design Information prepared by Calibre Consulting Engineers.  
 (File: Design tin.12daz received on 7/06/2022);  
 These may differ from constructed values, which will not be deemed to be inaccurate for any variance up to +/- 0.5m.
  - Levels shown are referenced to the Australian Height Datum (AHD).
  - This plan was prepared to satisfy Section 11 of the Land Sales Act 1984.
  - Builders should not build off the design levels shown; a site survey is required.
  - These notes are an integral part of this plan.

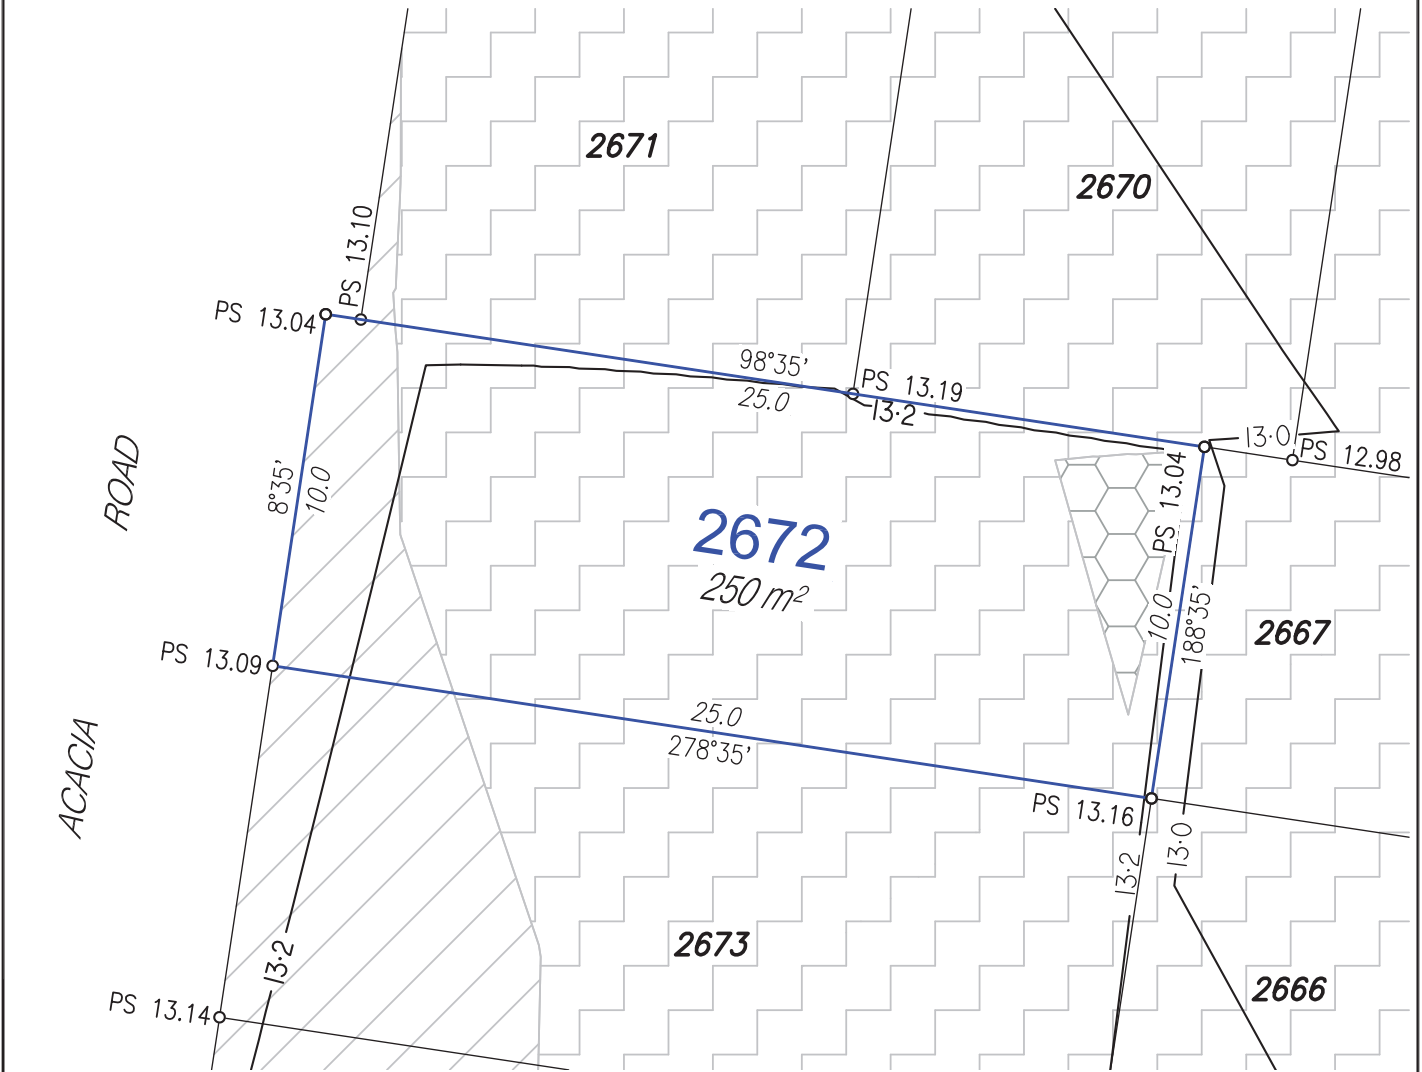

**Disclosure Plan**

For Proposed Lot 2672  
 Harmony - Release 26  
 Currently Described as Part of Lot 5 on  
 SP304859  
 Locality: Palmview  
 Local Gov: S.C.R.C.  
 (to be shown on **SP333894**)



**rps**  
 RPS Australia East Pty Ltd  
 ACN 140 292 762  
 ABN 44 140 292 762  
 1 Innovation Parkway, Birtinya, Qld, 4575  
 PO BOX 6149, Meridan Plains, Qld, 4551  
 T 07 5436 7888  
 F 07 5493 6630  
 W rpsgroup.com

©COPYRIGHT PROTECTS THIS PLAN  
 Unauthorised reproduction or amendment  
 not permitted. Please contact the author.

0 2 4 6 8 10  
 metres  
 SCALE 1:200 IS APPLICABLE ONLY  
 TO THE ORIGINAL SHEET SIZE. (A4)


**NORTH**

Drawn: MDB	Date: 10/06/2022
Dwg No: 107461-165.dwg	
Cadastral Surveyor : ..... (Authorised Delegate)	
Amended:	
Plan No: 107461-165 L2672	Rev :

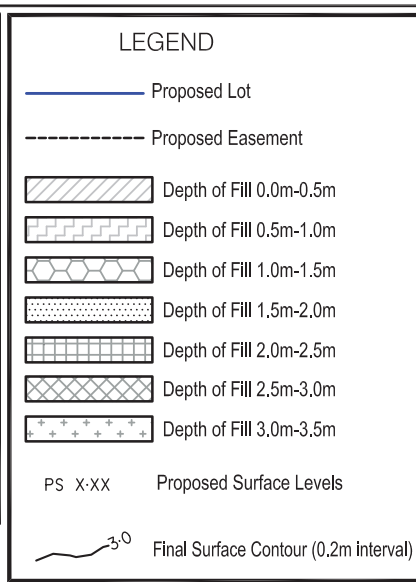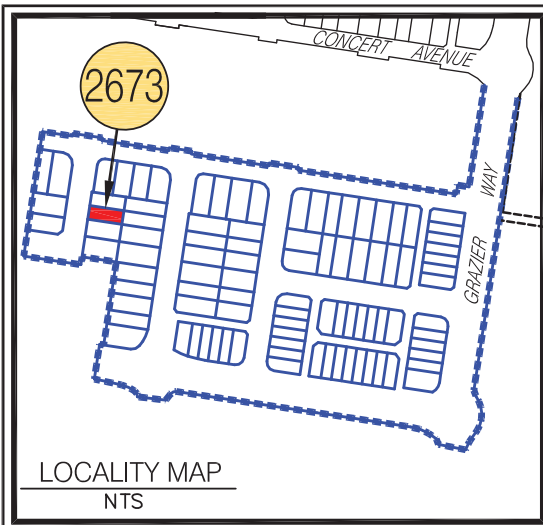

**NOTES:**

- Approval Details:  
 RAL - approval pending  
 OPW - approval pending
- Areas and Dimensions are subject to survey plan registration.
  - Proposed contours, Fill & Final surface level information is as specified on Design Information prepared by Calibre Consulting Engineers.  
 (File: Design tin.12daz received on 7/06/2022);  
 These may differ from constructed values, which will not be deemed to be inaccurate for any variance up to +/- 0.5m.
  - Levels shown are referenced to the Australian Height Datum (AHD).
  - This plan was prepared to satisfy Section 11 of the Land Sales Act 1984.
  - Builders should not build off the design levels shown; a site survey is required.
  - These notes are an integral part of this plan.

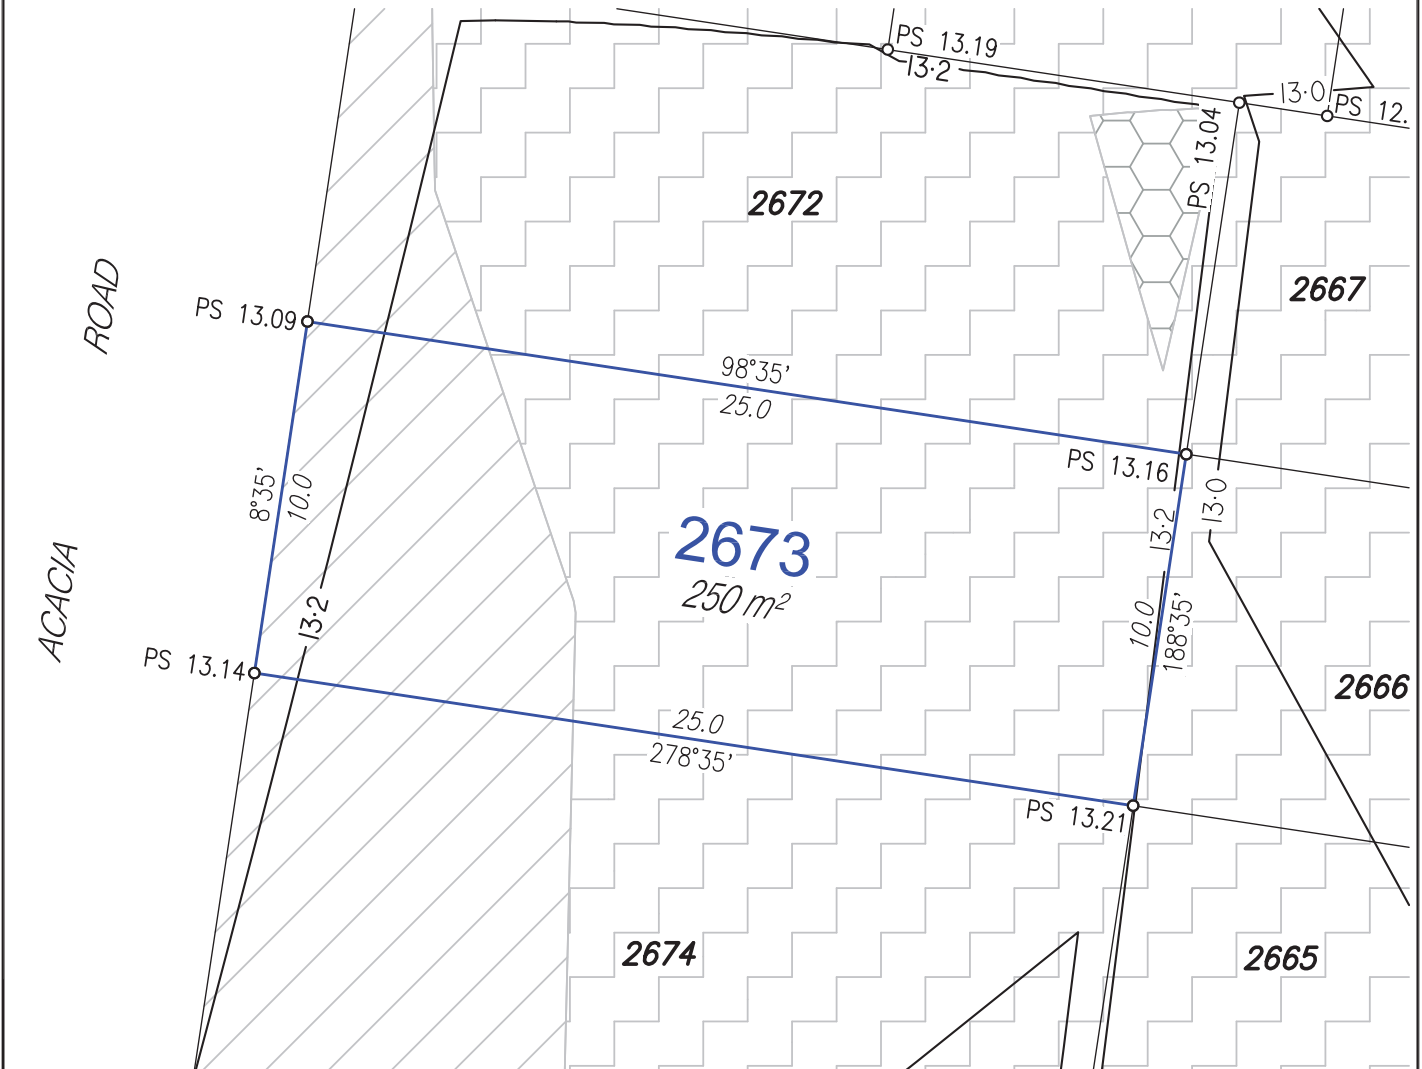


# Disclosure Plan

For Proposed Lot 2673  
 Harmony - Release 26  
 Currently Described as Part of Lot 5 on  
 SP304859  
 Locality: Palmview  
 Local Gov: S.C.R.C.  
 (to be shown on **SP333894**)



RPS Australia East Pty Ltd  
 ACN 140 292 762  
 ABN 44 140 292 762  
 1 Innovation Parkway, Birtinya, Qld, 4575  
 PO BOX 6149, Meridan Plains, Qld, 4551  
 T 07 5436 7888  
 F 07 5493 6630  
 W rpsgroup.com


©COPYRIGHT PROTECTS THIS PLAN  
 Unauthorised reproduction or amendment  
 not permitted. Please contact the author.

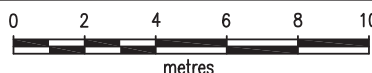

SCALE 1:200 IS APPLICABLE ONLY  
 TO THE ORIGINAL SHEET SIZE. (A4)




Drawn: MDB	Date: 10/06/2022
Dwg No: 107461-165.dwg	
Cadastral Surveyor: ..... (Authorised Delegate)	
Amended:	
Plan No: 107461-165 L2673	Rev :

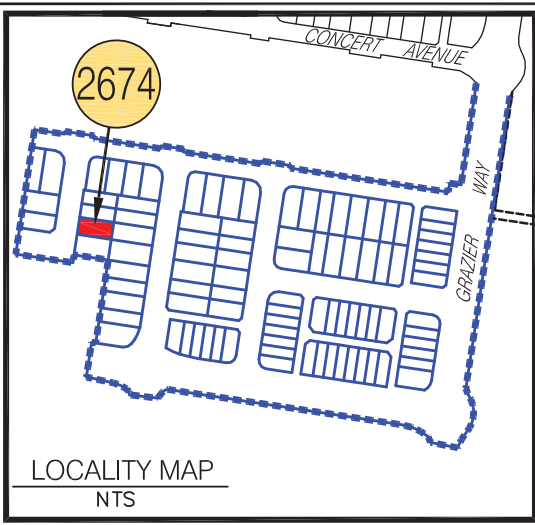

### LEGEND

- Proposed Lot
- Proposed Easement
- Depth of Fill 0.0m-0.5m
- Depth of Fill 0.5m-1.0m
- Depth of Fill 1.0m-1.5m
- Depth of Fill 1.5m-2.0m
- Depth of Fill 2.0m-2.5m
- Depth of Fill 2.5m-3.0m
- Depth of Fill 3.0m-3.5m
- PS X.XX Proposed Surface Levels
- Final Surface Contour (0.2m interval)

- NOTES:**  
 Approval Details:  
 RAL - approval pending  
 OPW - approval pending
- Areas and Dimensions are subject to survey plan registration.
  - Proposed contours, Fill & Final surface level information is as specified on Design Information prepared by Calibre Consulting Engineers.  
 (File: Design tin.12daz received on 7/06/2022);  
 These may differ from constructed values, which will not be deemed to be inaccurate for any variance up to +/- 0.5m.
  - Levels shown are referenced to the Australian Height Datum (AHD).
  - This plan was prepared to satisfy Section 11 of the Land Sales Act 1984.
  - Builders should not build off the design levels shown; a site survey is required.
  - These notes are an integral part of this plan.

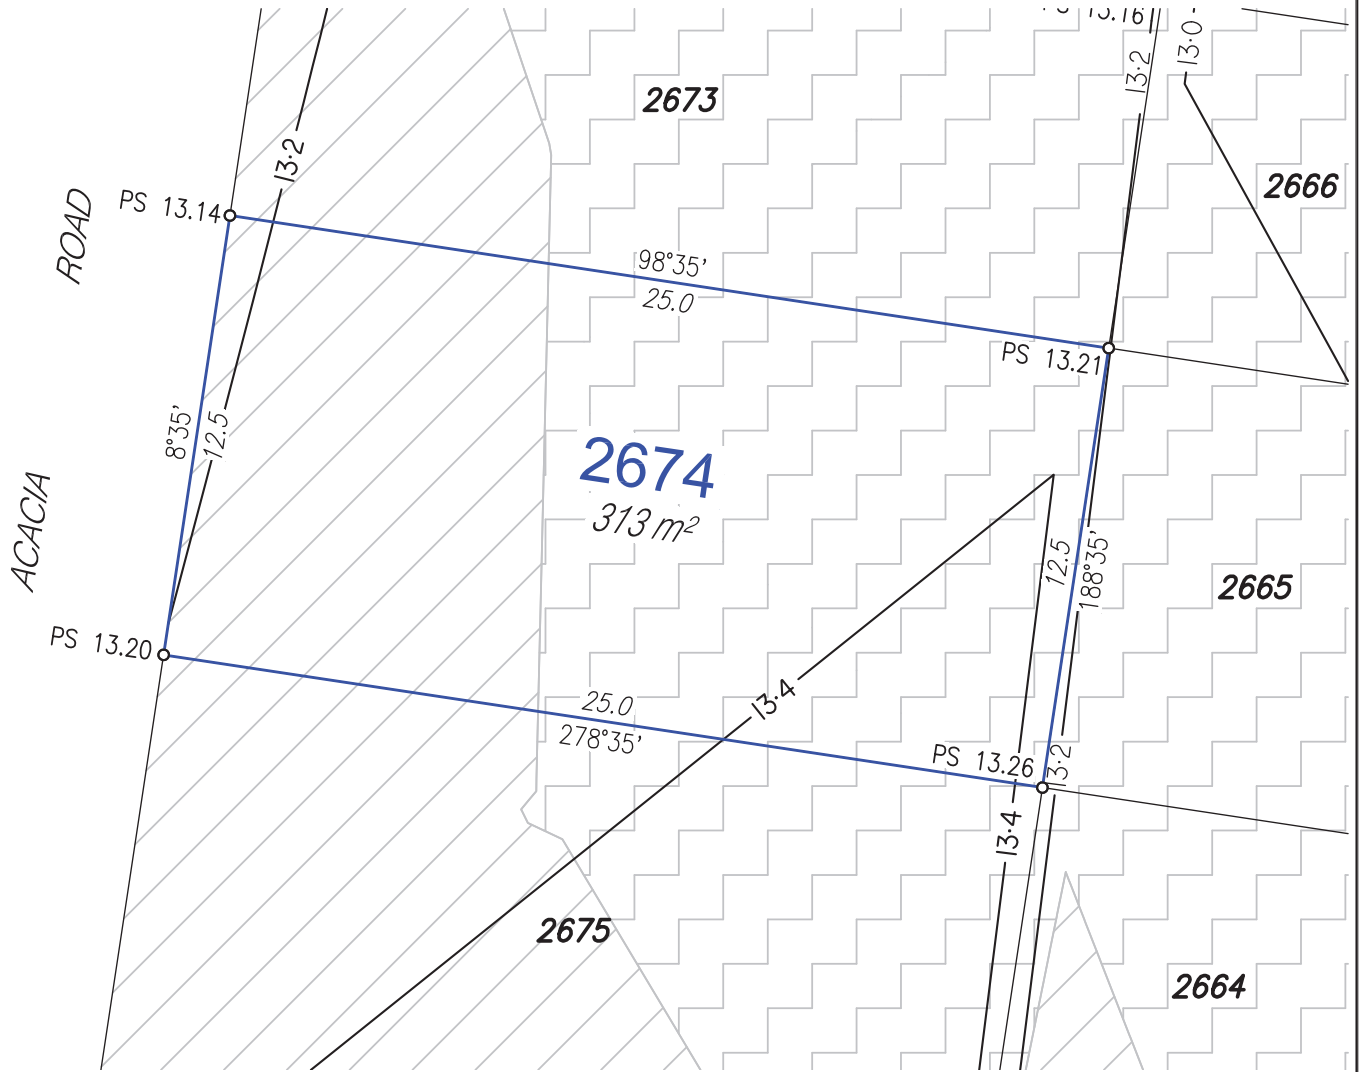


# Disclosure Plan

For Proposed Lot 2674  
 Harmony - Release 26  
 Currently Described as Part of Lot 5 on  
 SP304859  
 Locality: Palmview  
 Local Gov: S.C.R.C.  
 (to be shown on **SP333894**)



RPS Australia East Pty Ltd  
 ACN 140 292 762  
 ABN 44 140 292 762  
 1 Innovation Parkway, Birtinya, Qld, 4575  
 PO BOX 6149, Meridan Plains, Qld, 4551  
 T 07 5436 7888  
 F 07 5493 6630  
 W rpsgroup.com



©COPYRIGHT PROTECTS THIS PLAN  
 Unauthorised reproduction or amendment  
 not permitted. Please contact the author.

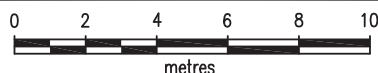

SCALE 1:200 IS APPLICABLE ONLY  
 TO THE ORIGINAL SHEET SIZE. (A4)




Drawn: MDB	Date: 10/06/2022
Dwg No: 107461-165.dwg	
Cadastral Surveyor : ..... (Authorised Delegate)	
Amended:	
Plan No: 107461-165 L2674	Rev :

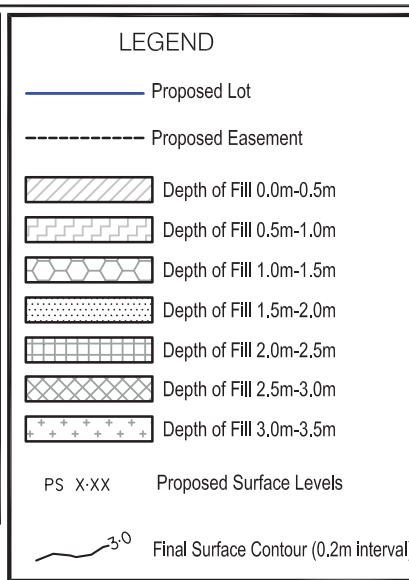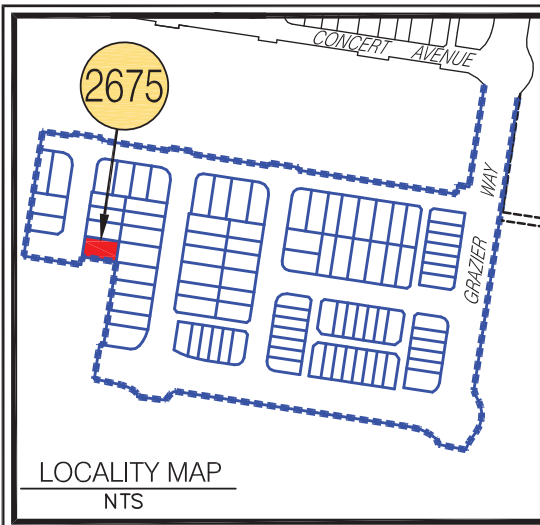

**NOTES:**  
 Approval Details:  
 RAL - approval pending  
 OPW - approval pending

- Areas and Dimensions are subject to survey plan registration.
- Proposed contours, Fill & Final surface level information is as specified on Design Information prepared by Calibre Consulting Engineers.  
 (File: Design tin.12daz received on 7/06/2022);  
 These may differ from constructed values, which will not be deemed to be inaccurate for any variance up to +/- 0.5m.
- Levels shown are referenced to the Australian Height Datum (AHD).
- This plan was prepared to satisfy Section 11 of the Land Sales Act 1984.
- Builders should not build off the design levels shown; a site survey is required.
- These notes are an integral part of this plan.

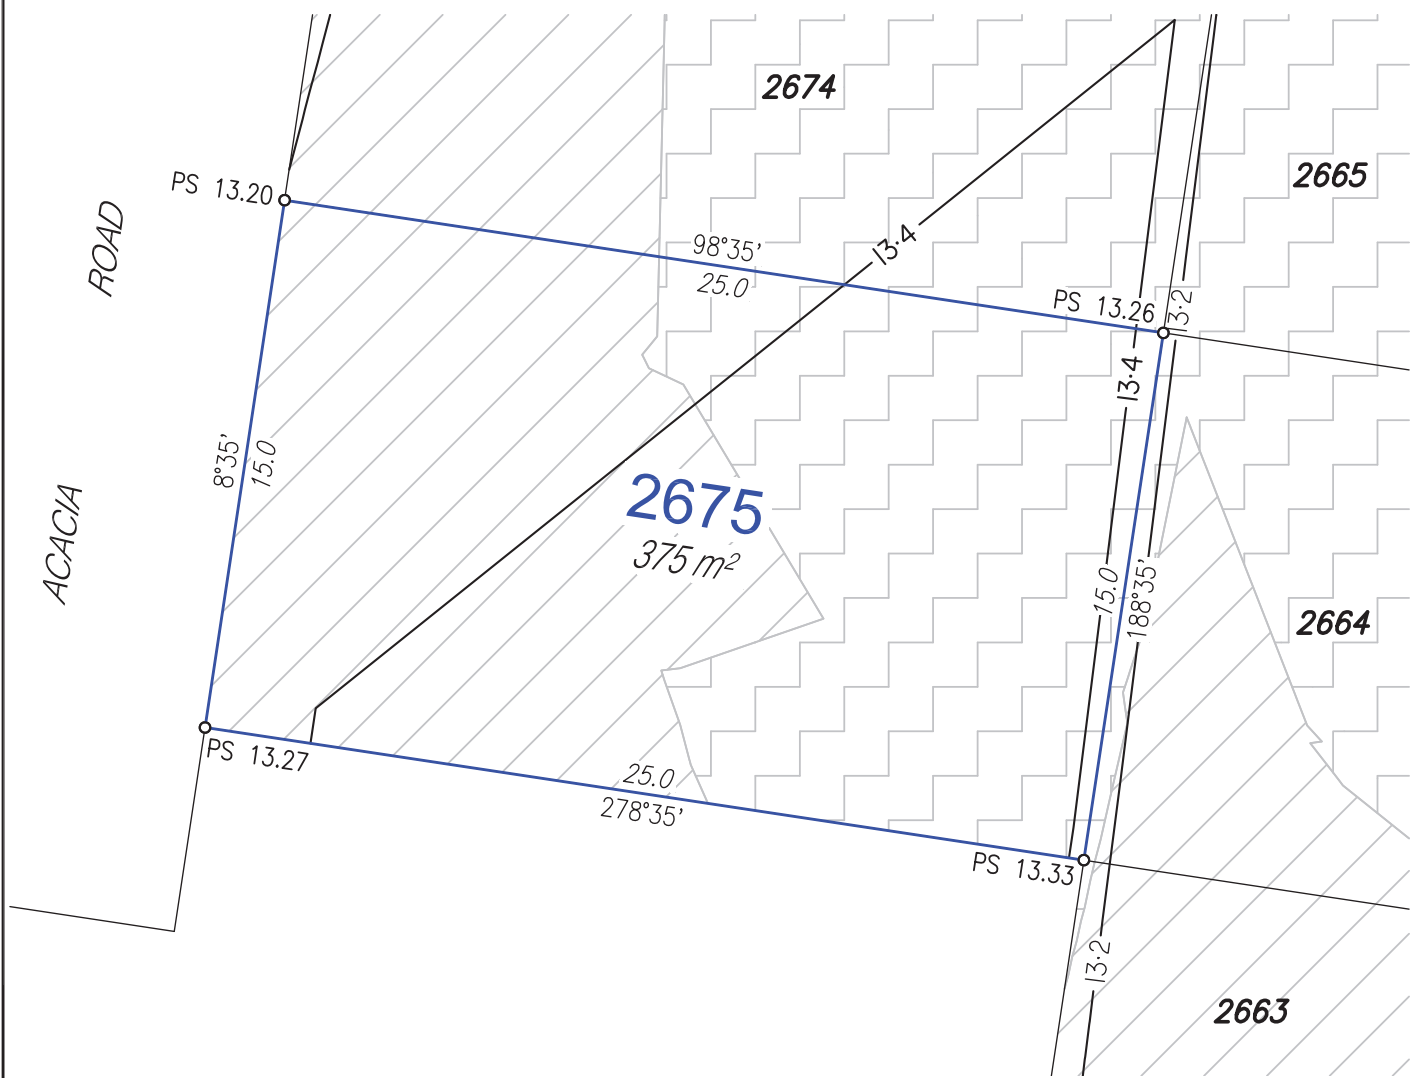

# Disclosure Plan

For Proposed Lot 2675  
 Harmony - Release 26  
 Currently Described as Part of Lot 5 on  
 SP304859  
 Locality: Palmview  
 Local Gov: S.C.R.C.  
 (to be shown on **SP333894**)



RPS Australia East Pty Ltd  
 ACN 140 292 762  
 ABN 44 140 292 762  
 1 Innovation Parkway, Birtinya, Qld, 4575  
 PO BOX 6149, Meridan Plains, Qld, 4551  
 T 07 5436 7888  
 F 07 5493 6630  
 W rpsgroup.com

© COPYRIGHT PROTECTS THIS PLAN  
 Unauthorised reproduction or amendment  
 not permitted. Please contact the author.


SCALE 1:200 IS APPLICABLE ONLY  
 TO THE ORIGINAL SHEET SIZE. (A4)

Drawn: MDB	Date: 10/06/2022
Dwg No: 107461-165.dwg	
Cadastral Surveyor: ..... (Authorised Delegate)	
Amended:	
Plan No: 107461-165 L2675	Rev :



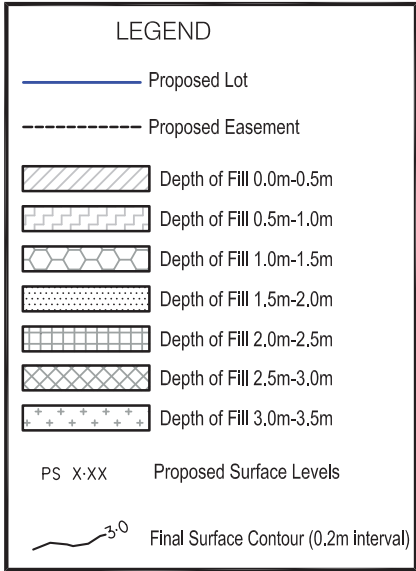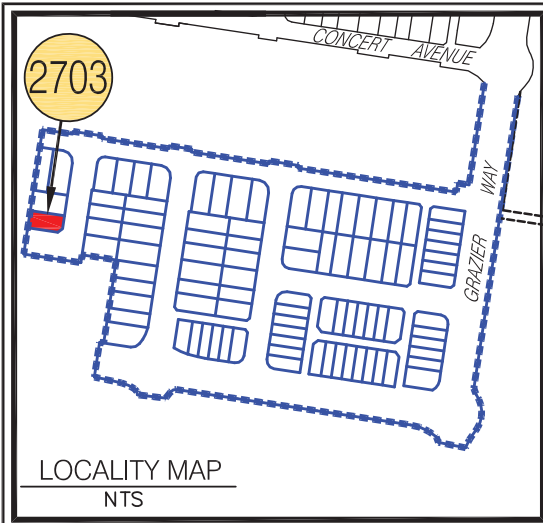

- NOTES:**
- Approval Details:  
 RAL - approval pending  
 OPW - approval pending
- Areas and Dimensions are subject to survey plan registration.
  - Proposed contours, Fill & Final surface level information is as specified on Design Information prepared by Calibre Consulting Engineers. (File: Design tin.12daz received on 7/06/2022); These may differ from constructed values, which will not be deemed to be inaccurate for any variance up to +/- 0.5m.
  - Levels shown are referenced to the Australian Height Datum (AHD).
  - This plan was prepared to satisfy Section 11 of the Land Sales Act 1984.
  - Builders should not build off the design levels shown; a site survey is required.
  - These notes are an integral part of this plan.

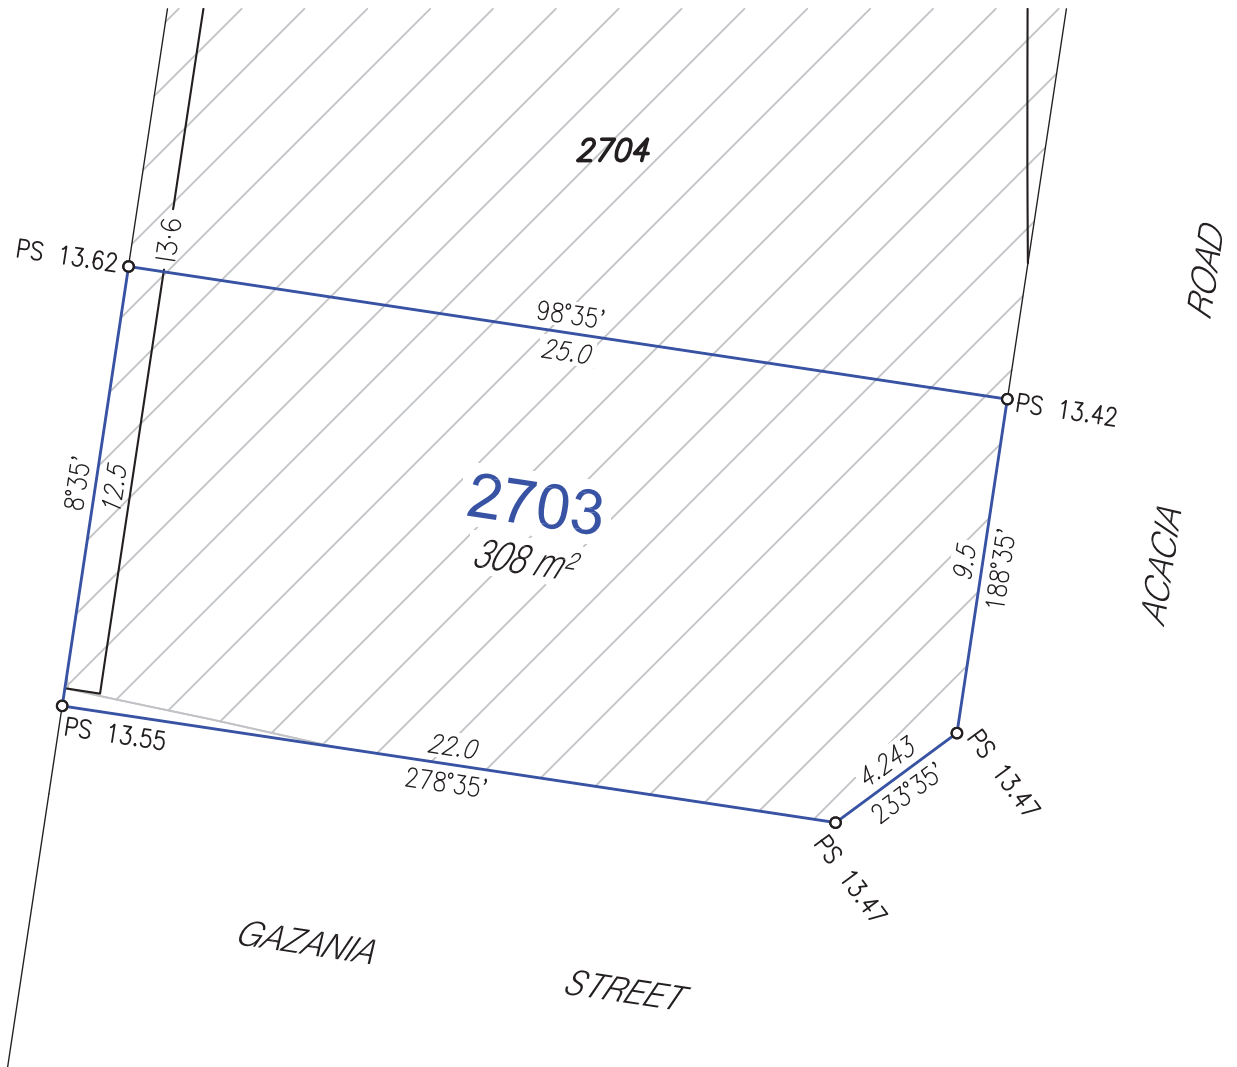


# Disclosure Plan

For Proposed Lot 2703  
 Harmony - Release 26  
 Currently Described as Part of Lot 5 on  
 SP304859  
 Locality: Palmview  
 Local Gov: S.C.R.C.  
 (to be shown on **SP333894**)



RPS Australia East Pty Ltd  
 ACN 140 292 762  
 ABN 44 140 292 762  
 1 Innovation Parkway, Birtinya, Qld, 4575  
 PO BOX 6149, Meridan Plains, Qld, 4551  
 T 07 5436 7888  
 F 07 5493 6630  
 W rpsgroup.com



©COPYRIGHT PROTECTS THIS PLAN  
 Unauthorised reproduction or amendment  
 not permitted. Please contact the author.

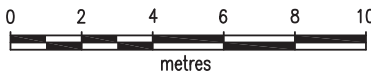

SCALE 1:200 IS APPLICABLE ONLY  
 TO THE ORIGINAL SHEET SIZE. (A4)



Drawn: MDB	Date: 10/06/2022
Dwg No: 107461-165.dwg	
Cadastral Surveyor : ..... (Authorised Delegate)	
Amended:	
Plan No: 107461-165 L2703	Rev :

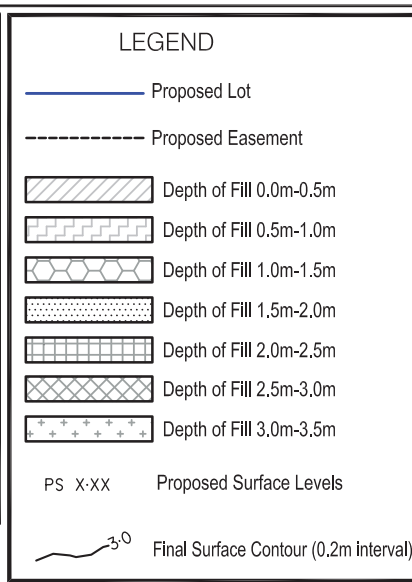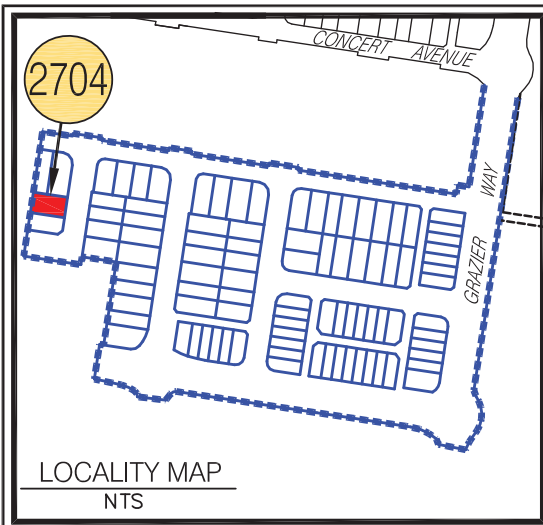

**NOTES:**

Approval Details:

RAL - approval pending

OPW - approval pending

- Areas and Dimensions are subject to survey plan registration.

- Proposed contours, Fill & Final surface level information is as specified on Design Information prepared by Calibre Consulting Engineers.

(File: Design tin.12daz received on 7/06/2022);


These may differ from constructed values, which will not be deemed to be inaccurate for any variance up to +/- 0.5m.

- Levels shown are referenced to the Australian Height Datum (AHD).

- This plan was prepared to satisfy Section 11 of the Land Sales Act 1984.

- Builders should not build off the design levels shown; a site survey is required.

- These notes are an integral part of this plan.

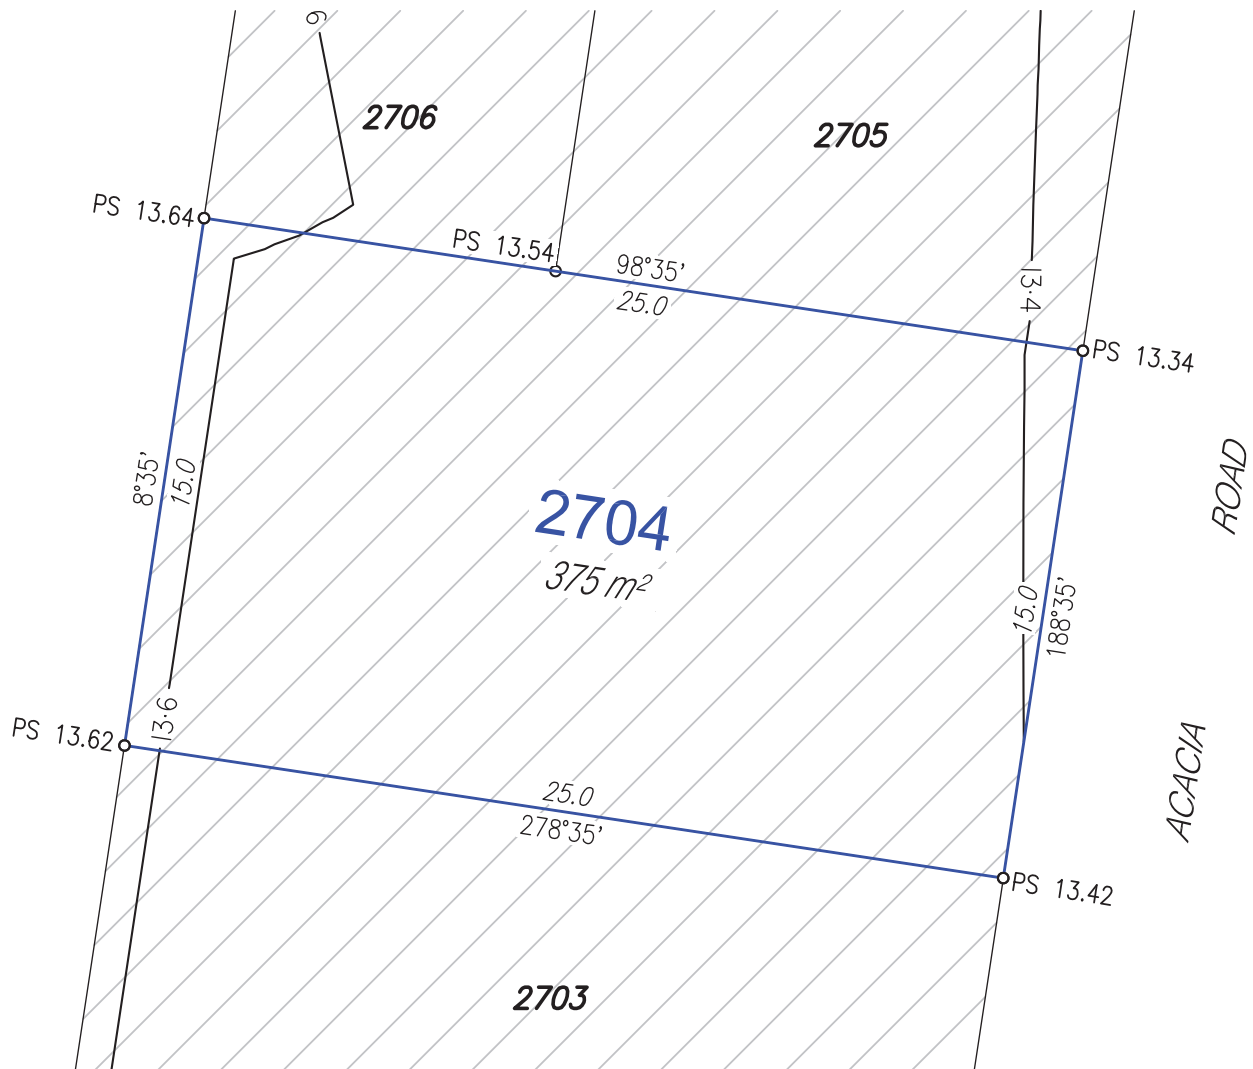

**Disclosure Plan**

For Proposed Lot 2704  
Harmony - Release 26  
Currently Described as Part of Lot 5 on  
SP304859  
Locality: Palmview  
Local Gov: S.C.R.C.  
(to be shown on **SP333894**)




RPS Australia East Pty Ltd  
ACN 140 292 762  
ABN 44 140 292 762

1 Innovation Parkway, Birtinya, Qld, 4575  
PO BOX 6149, Meridan Plains, Qld, 4551

T 07 5436 7888  
F 07 5493 6630  
W rpsgroup.com


©COPYRIGHT PROTECTS THIS PLAN  
Unauthorised reproduction or amendment  
not permitted. Please contact the author.

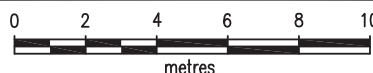

SCALE 1:200 IS APPLICABLE ONLY  
TO THE ORIGINAL SHEET SIZE. (A4)




Drawn: MDB	Date: 10/06/2022
Dwg No: 107461-165.dwg	
Cadastral Surveyor : ..... (Authorised Delegate)	
Amended:	
Plan No: 107461-165 L2704	Rev :

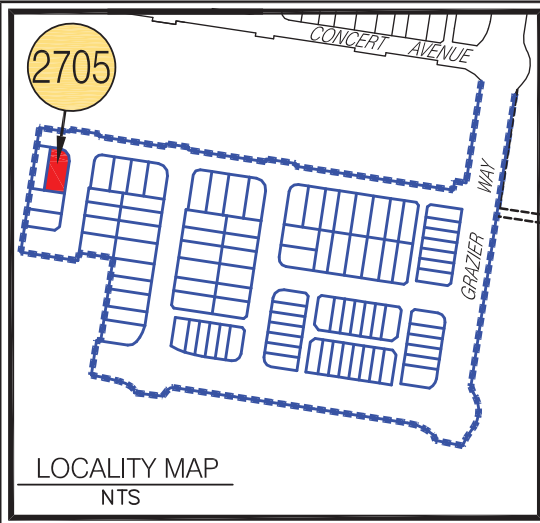

**LEGEND**

- Proposed Lot
- Proposed Easement
- Depth of Fill 0.0m-0.5m
- Depth of Fill 0.5m-1.0m
- Depth of Fill 1.0m-1.5m
- Depth of Fill 1.5m-2.0m
- Depth of Fill 2.0m-2.5m
- Depth of Fill 2.5m-3.0m
- Depth of Fill 3.0m-3.5m
- PS X.XX Proposed Surface Levels
- Final Surface Contour (0.2m interval)

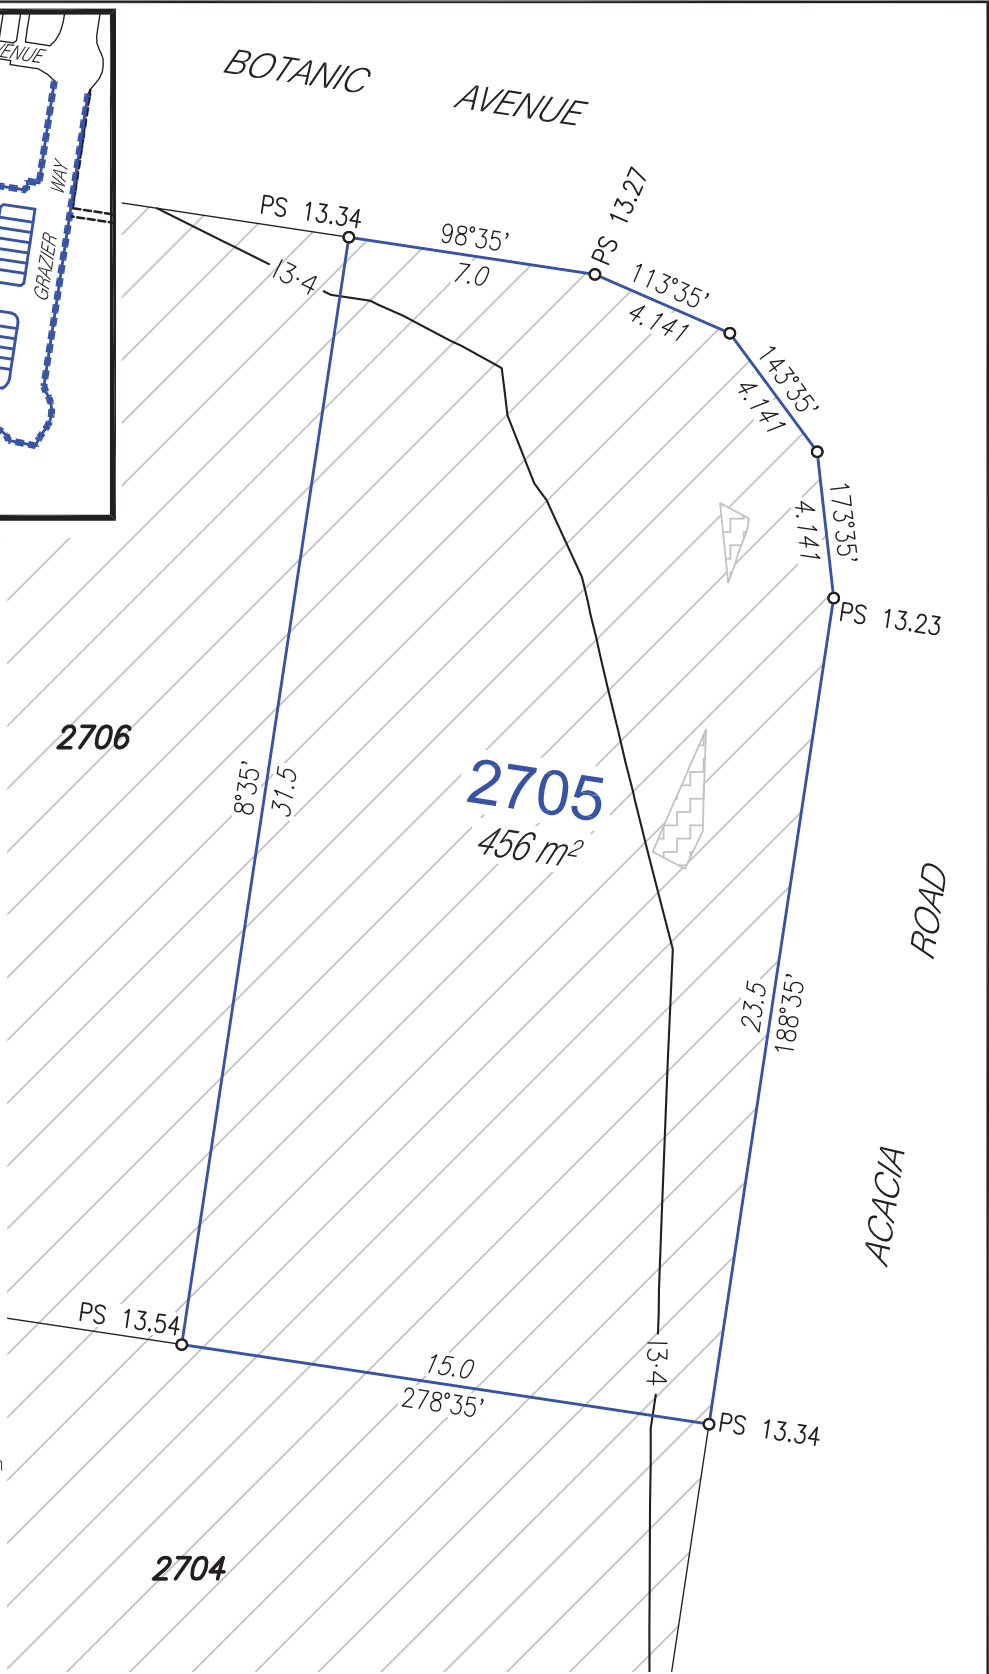

- NOTES:**
- Approval Details:  
RAL - approval pending  
OPW - approval pending
- Areas and Dimensions are subject to survey plan registration.
  - Proposed contours, Fill & Final surface level information is as specified on Design information prepared by Calibre Consulting Engineers.  
(File: Design tin.12daz received on 7/06/2022);  
These may differ from constructed values, which will not be deemed to be inaccurate for any variance up to +/- 0.5m.
  - Levels shown are referenced to the Australian Height Datum (AHD).
  - This plan was prepared to satisfy Section 11 of the Land Sales Act 1984.
  - Builders should not build off the design levels shown; a site survey is required.
  - These notes are an integral part of this plan.


# Disclosure Plan

For Proposed Lot 2705  
Harmony - Release 26  
Currently Described as Part of Lot 5 on  
SP304859  
Locality: Palmview  
Local Gov: S.C.R.C.  
  
(to be shown on **SP333894**)



RPS Australia East Pty Ltd  
ACN 140 292 762  
ABN 44 140 292 762  
1 Innovation Parkway, Birtinya, Qld, 4575  
PO BOX 6149, Meridan Plains, Qld, 4551  
  
T 07 5436 7888  
F 07 5493 6630  
W rpsgroup.com



©COPYRIGHT PROTECTS THIS PLAN  
Unauthorised reproduction or amendment  
not permitted. Please contact the author.

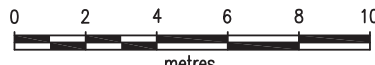

SCALE 1:200 IS APPLICABLE ONLY  
TO THE ORIGINAL SHEET SIZE. (A4)



Drawn: MDB	Date: 10/06/2022
Dwg No: 107461-165.dwg	
Cadastral Surveyor : ..... (Authorised Delegate)	
Amended:	
Plan No: 107461-165 L2705	Rev :

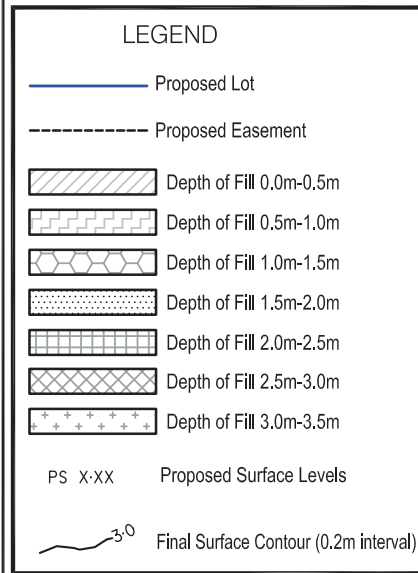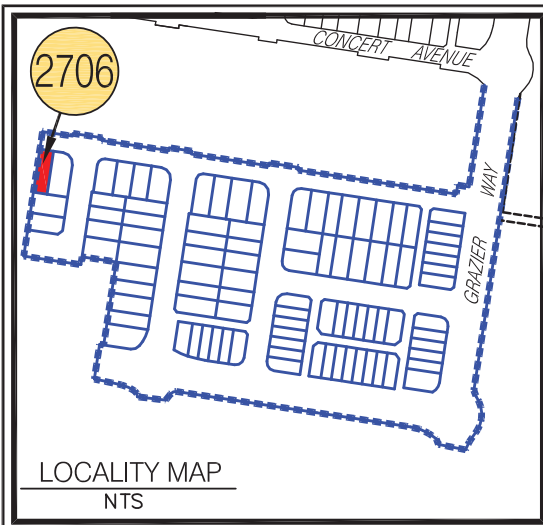


**NOTES:**

Approval Details:

RAL - approval pending

OPW - approval pending

- Areas and Dimensions are subject to survey plan registration.
- Proposed contours, Fill & Final surface level information is as specified on Design information prepared by Calibre Consulting Engineers.  
(File: Design tin.12daz received on 7/06/2022);  
These may differ from constructed values, which will not be deemed to be inaccurate for any variance up to +/- 0.5m.
- Levels shown are referenced to the Australian Height Datum (AHD).
- This plan was prepared to satisfy Section 11 of the Land Sales Act 1984.
- Builders should not build off the design levels shown; a site survey is required.
- These notes are an integral part of this plan.

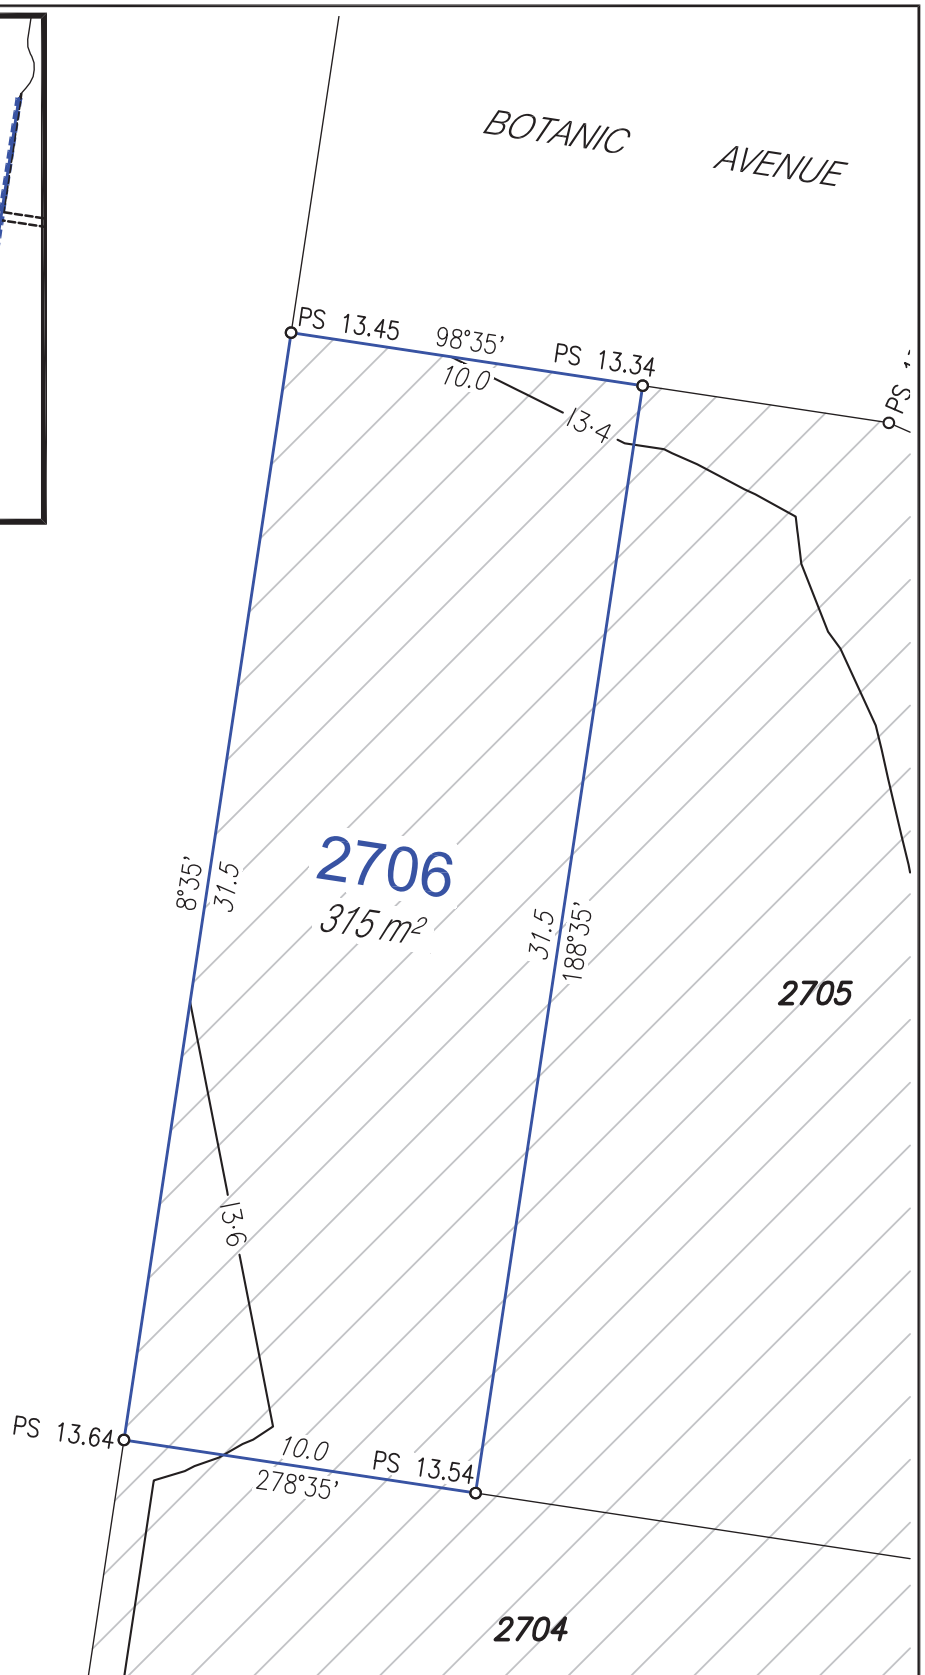

# Disclosure Plan

For Proposed Lot 2706  
Harmony - Release 26

Currently Described as Part of Lot 5 on  
SP304859

Locality: Palmview  
Local Gov: S.C.R.C.

(to be shown on **SP333894**)




RPS Australia East Pty Ltd  
ACN 140 292 762  
ABN 44 140 292 762

1 Innovation Parkway, Birtinya, Qld, 4575  
PO BOX 6149, Meridan Plains, Qld, 4551

T 07 5436 7888  
F 07 5493 6630  
W rpsgroup.com

©COPYRIGHT PROTECTS THIS PLAN  
Unauthorised reproduction or amendment  
not permitted. Please contact the author.

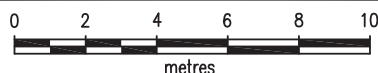

SCALE 1:200 IS APPLICABLE ONLY  
TO THE ORIGINAL SHEET SIZE. (A4)



Drawn: MDB Date: 10/06/2022

Dwg No: 107461-165.dwg

Cadastral Surveyor : .....  
(Authorised Delegate)

Amended:

Plan No: 107461-165 L2706 Rev :