


### LEGEND

- Proposed Lot
- Proposed Easement
- Depth of Fill 0.0m-0.5m
- Depth of Fill 0.5m-1.0m
- Depth of Fill 1.0m-1.5m
- Depth of Fill 1.5m-2.0m
- Depth of Fill 2.0m-2.5m
- Depth of Fill 2.5m-3.0m
- Depth of Fill 3.0m-3.5m
- PS X.XX Proposed Surface Levels
- Final Surface Contour (0.2m interval)

- NOTES:**
- Approval Details:  
 RAL - approval pending  
 OPW - approval pending
- Areas and Dimensions are subject to survey plan registration.
  - Proposed contours, Fill & Final surface level information is as specified on Design information prepared by egis Consulting Engineers.  
 (File: tin design R28 R29.12daz received on 8/03/2024);  
 These may differ from constructed values, which will not be deemed to be inaccurate for any variance up to +/- 0.5m.
  - Levels shown are referenced to the Australian Height Datum (AHD).
  - This plan was prepared to satisfy Section 11 of the Land Sales Act 1984.
  - Builders should not build off the design levels shown; a site survey is required.
  - These notes are an integral part of this plan.

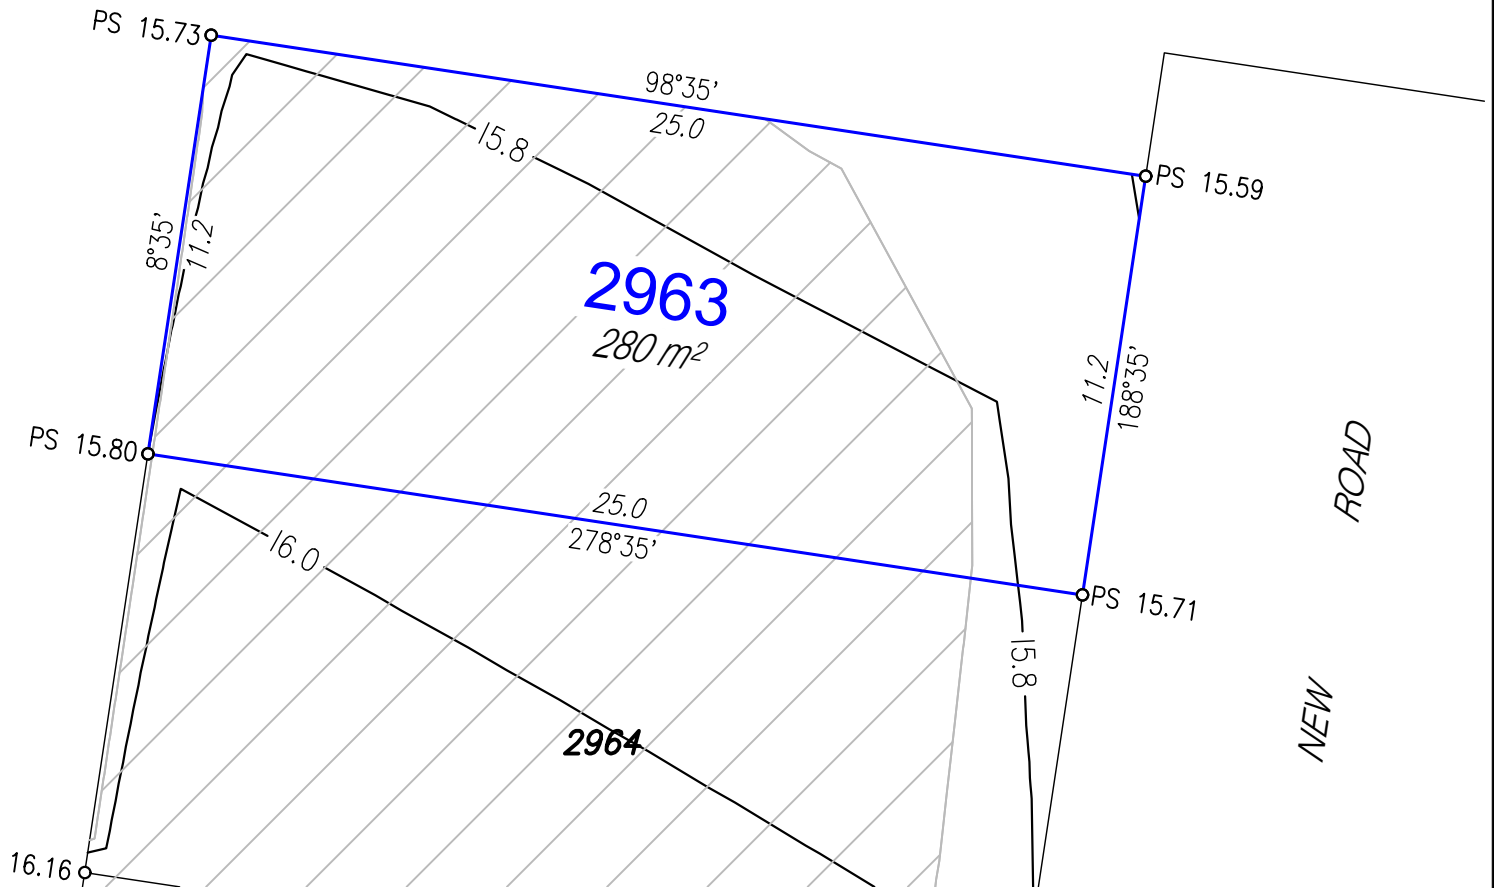

## Disclosure Plan


For Proposed Lot 2963  
 Harmony - Release 28A  
 Currently Described as Part of Lot 9029  
 on SP341003  
 Locality: Palmview  
 Local Gov: S.C.R.C.

(to be shown on **SP344673**)



**A TETRA TECH COMPANY**  
 © COPYRIGHT PROTECTS THIS PLAN  
 Unauthorised reproduction or amendment  
 not permitted. Please contact the author.

RPS AAP Consulting Pty Ltd  
 ACN 117 883 173  
 ABN 97 117 883 173  
 1 Innovation Parkway, Birtinya, Qld, 4575  
 PO BOX 6149, Meridan Plains, Qld, 4551  
 T 07 5436 7888  
 F 07 5493 6630  
 W rpsgroup.com

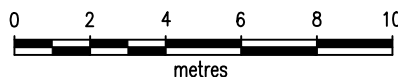

SCALE 1:200 IS APPLICABLE ONLY  
 TO THE ORIGINAL SHEET SIZE. (A4)



Drawn: MDB Date: 12/03/2024

Dwg No: 107461-245.dwg

Cadastral Surveyor: *[Signature]*  
 (Authorised Delegate)

Amended:

Plan No: 107461-245 L2963  
 Rev :