


NOTES:
 Approval Details:
 RAL - approval pending
 OPW - approval pending

- Areas and Dimensions are subject to survey plan registration.
- Proposed contours, Fill & Final surface level information is as specified on Design information prepared by egis Consulting Engineers.
 (File: tin design R28 R29.12daz received on 8/03/2024);
 These may differ from constructed values, which will not be deemed to be inaccurate for any variance up to +/- 0.5m.
- Levels shown are referenced to the Australian Height Datum (AHD).
- This plan was prepared to satisfy Section 11 of the Land Sales Act 1984.
- Builders should not build off the design levels shown; a site survey is required.
- These notes are an integral part of this plan.

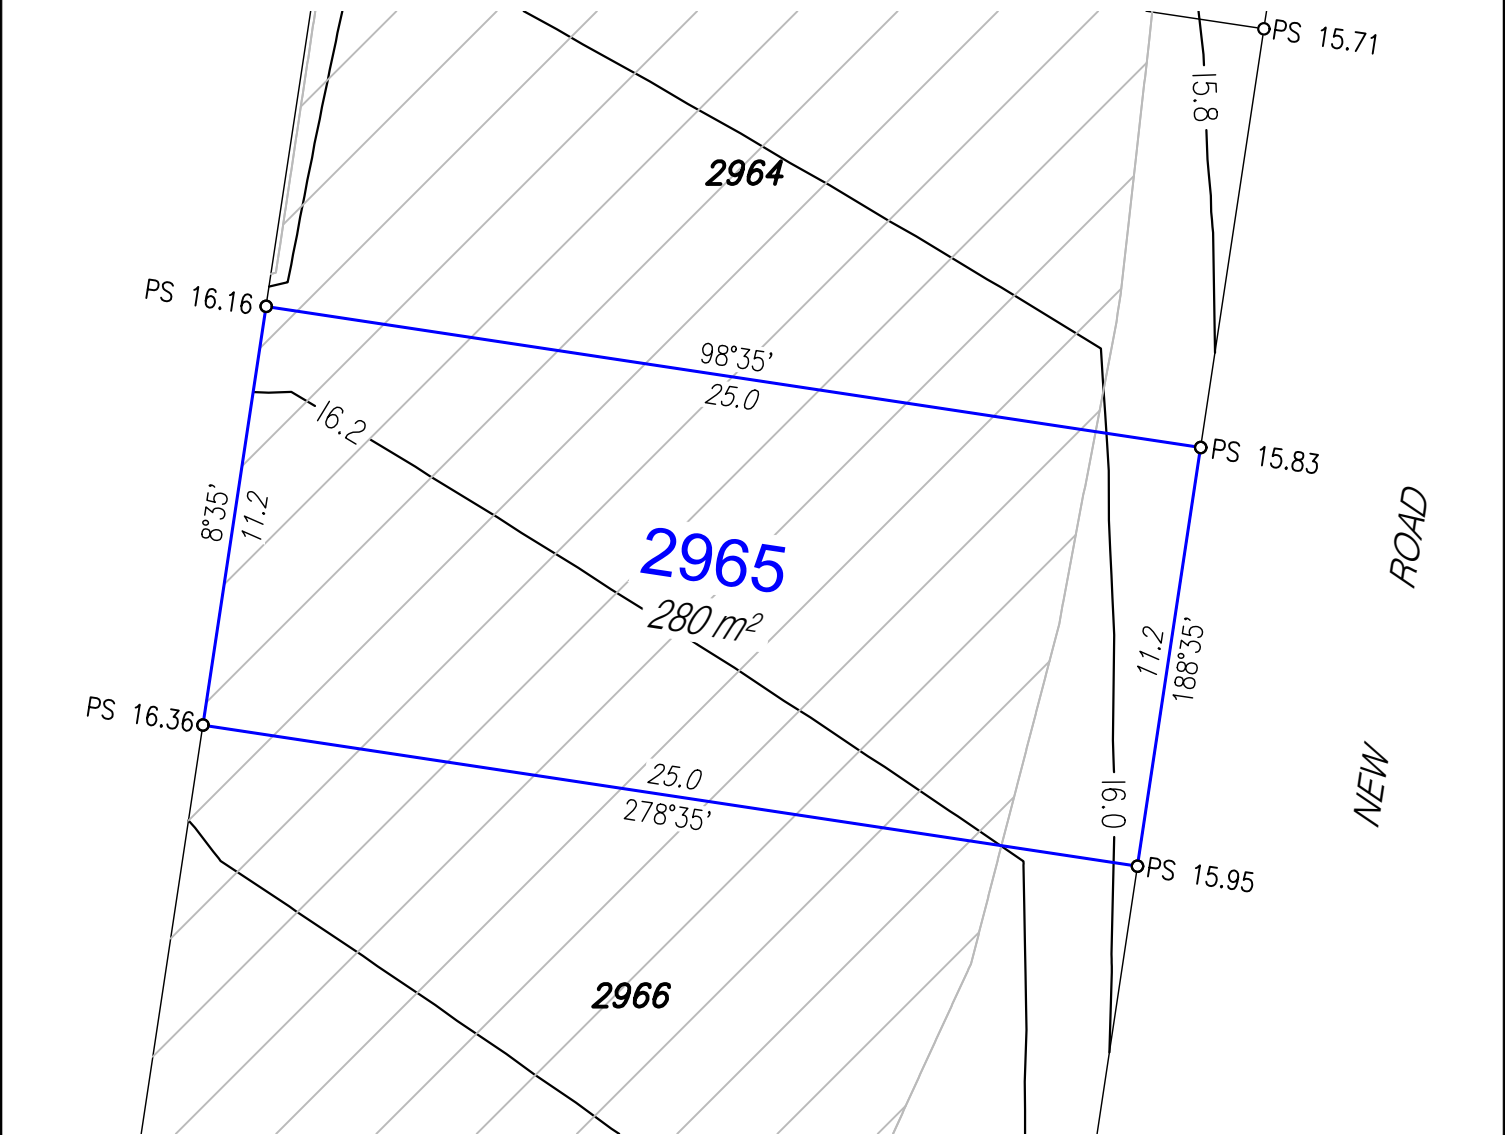

Disclosure Plan

For Proposed Lot 2965
 Harmony - Release 28A
 Currently Described as Part of Lot 9029
 on SP341003
 Locality: Palmview
 Local Gov: S.C.R.C.

(to be shown on **SP344673**)

RPS AAP Consulting Pty Ltd
 ACN 117 883 173
 ABN 97 117 883 173

1 Innovation Parkway, Birtinya, Qld, 4575
 PO BOX 6149, Meridan Plains, Qld, 4551

A TETRA TECH COMPANY
 © COPYRIGHT PROTECTS THIS PLAN
 Unauthorised reproduction or amendment
 not permitted. Please contact the author.

T 07 5436 7888
 F 07 5493 6630
 W rpsgroup.com

| | |
|--|------------------|
| Drawn: MDB | Date: 12/03/2024 |
| Dwg No: 107461-245.dwg | |
| Cadastral Surveyor: (Authorised Delegate) | |
| Amended: | |
| Plan No: 107461-245 L2965 | Rev : |

