


**LEGEND**

- Proposed Lot
- Proposed Easement
- Depth of Fill 0.0m-0.5m
- Depth of Fill 0.5m-1.0m
- Depth of Fill 1.0m-1.5m
- Depth of Fill 1.5m-2.0m
- Depth of Fill 2.0m-2.5m
- Depth of Fill 2.5m-3.0m
- Depth of Fill 3.0m-3.5m
- PS X.XX Proposed Surface Levels
- Final Surface Contour (0.2m interval)

- NOTES:**
- Approval Details:  
RAL - approval pending  
OPW - approval pending
- Areas and Dimensions are subject to survey plan registration.
  - Proposed contours, Fill & Final surface level information is as specified on Design information prepared by egis Consulting Engineers.  
(File: tin design R28 R29.12daz received on 8/03/2024);  
These may differ from constructed values, which will not be deemed to be inaccurate for any variance up to +/- 0.5m.
  - Levels shown are referenced to the Australian Height Datum (AHD).
  - This plan was prepared to satisfy Section 11 of the Land Sales Act 1984.
  - Builders should not build off the design levels shown; a site survey is required.
  - These notes are an integral part of this plan.

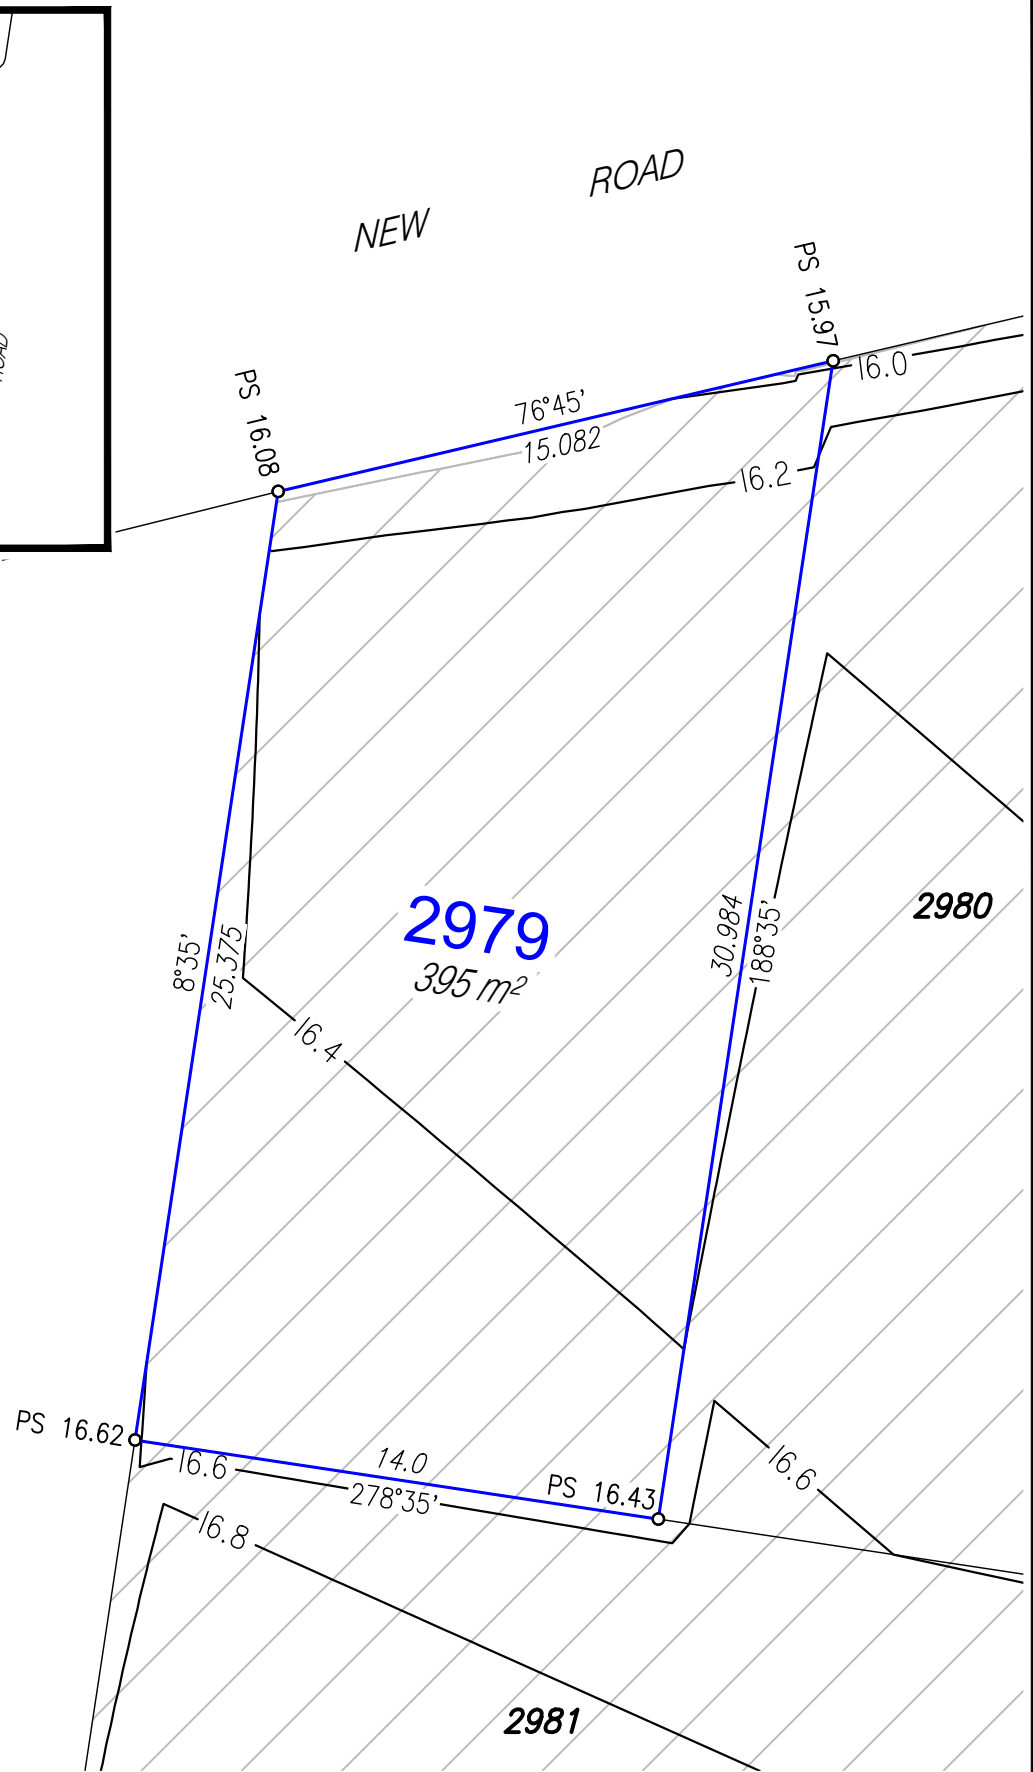

# Disclosure Plan

For Proposed Lot 2979  
Harmony - Release 28B  
Currently Described as Part of Lot 9029  
on SP341003  
Locality: Palmview  
Local Gov: S.C.R.C.  
  
(to be shown on **SP344674**)

**RPS**  
A TETRA TECH COMPANY

© COPYRIGHT PROTECTS THIS PLAN  
Unauthorised reproduction or amendment  
not permitted. Please contact the author.

RPS AAP Consulting Pty Ltd  
ACN 117 883 173  
ABN 97 117 883 173

1 Innovation Parkway, Birtinya, Qld, 4575  
PO BOX 6149, Meridan Plains, Qld, 4551

T 07 5436 7888  
F 07 5493 6630  
W rpsgroup.com

0 2 4 6 8 10  
metres

SCALE 1:200 IS APPLICABLE ONLY  
TO THE ORIGINAL SHEET SIZE. (A4)

Drawn: MDB	Date: 13/03/2024
Dwg No: 107461-246.dwg	
Cadastral Surveyor:  (Authorised Delegate)	
Amended:	
Plan No: 107461-245 L2979	Rev :