



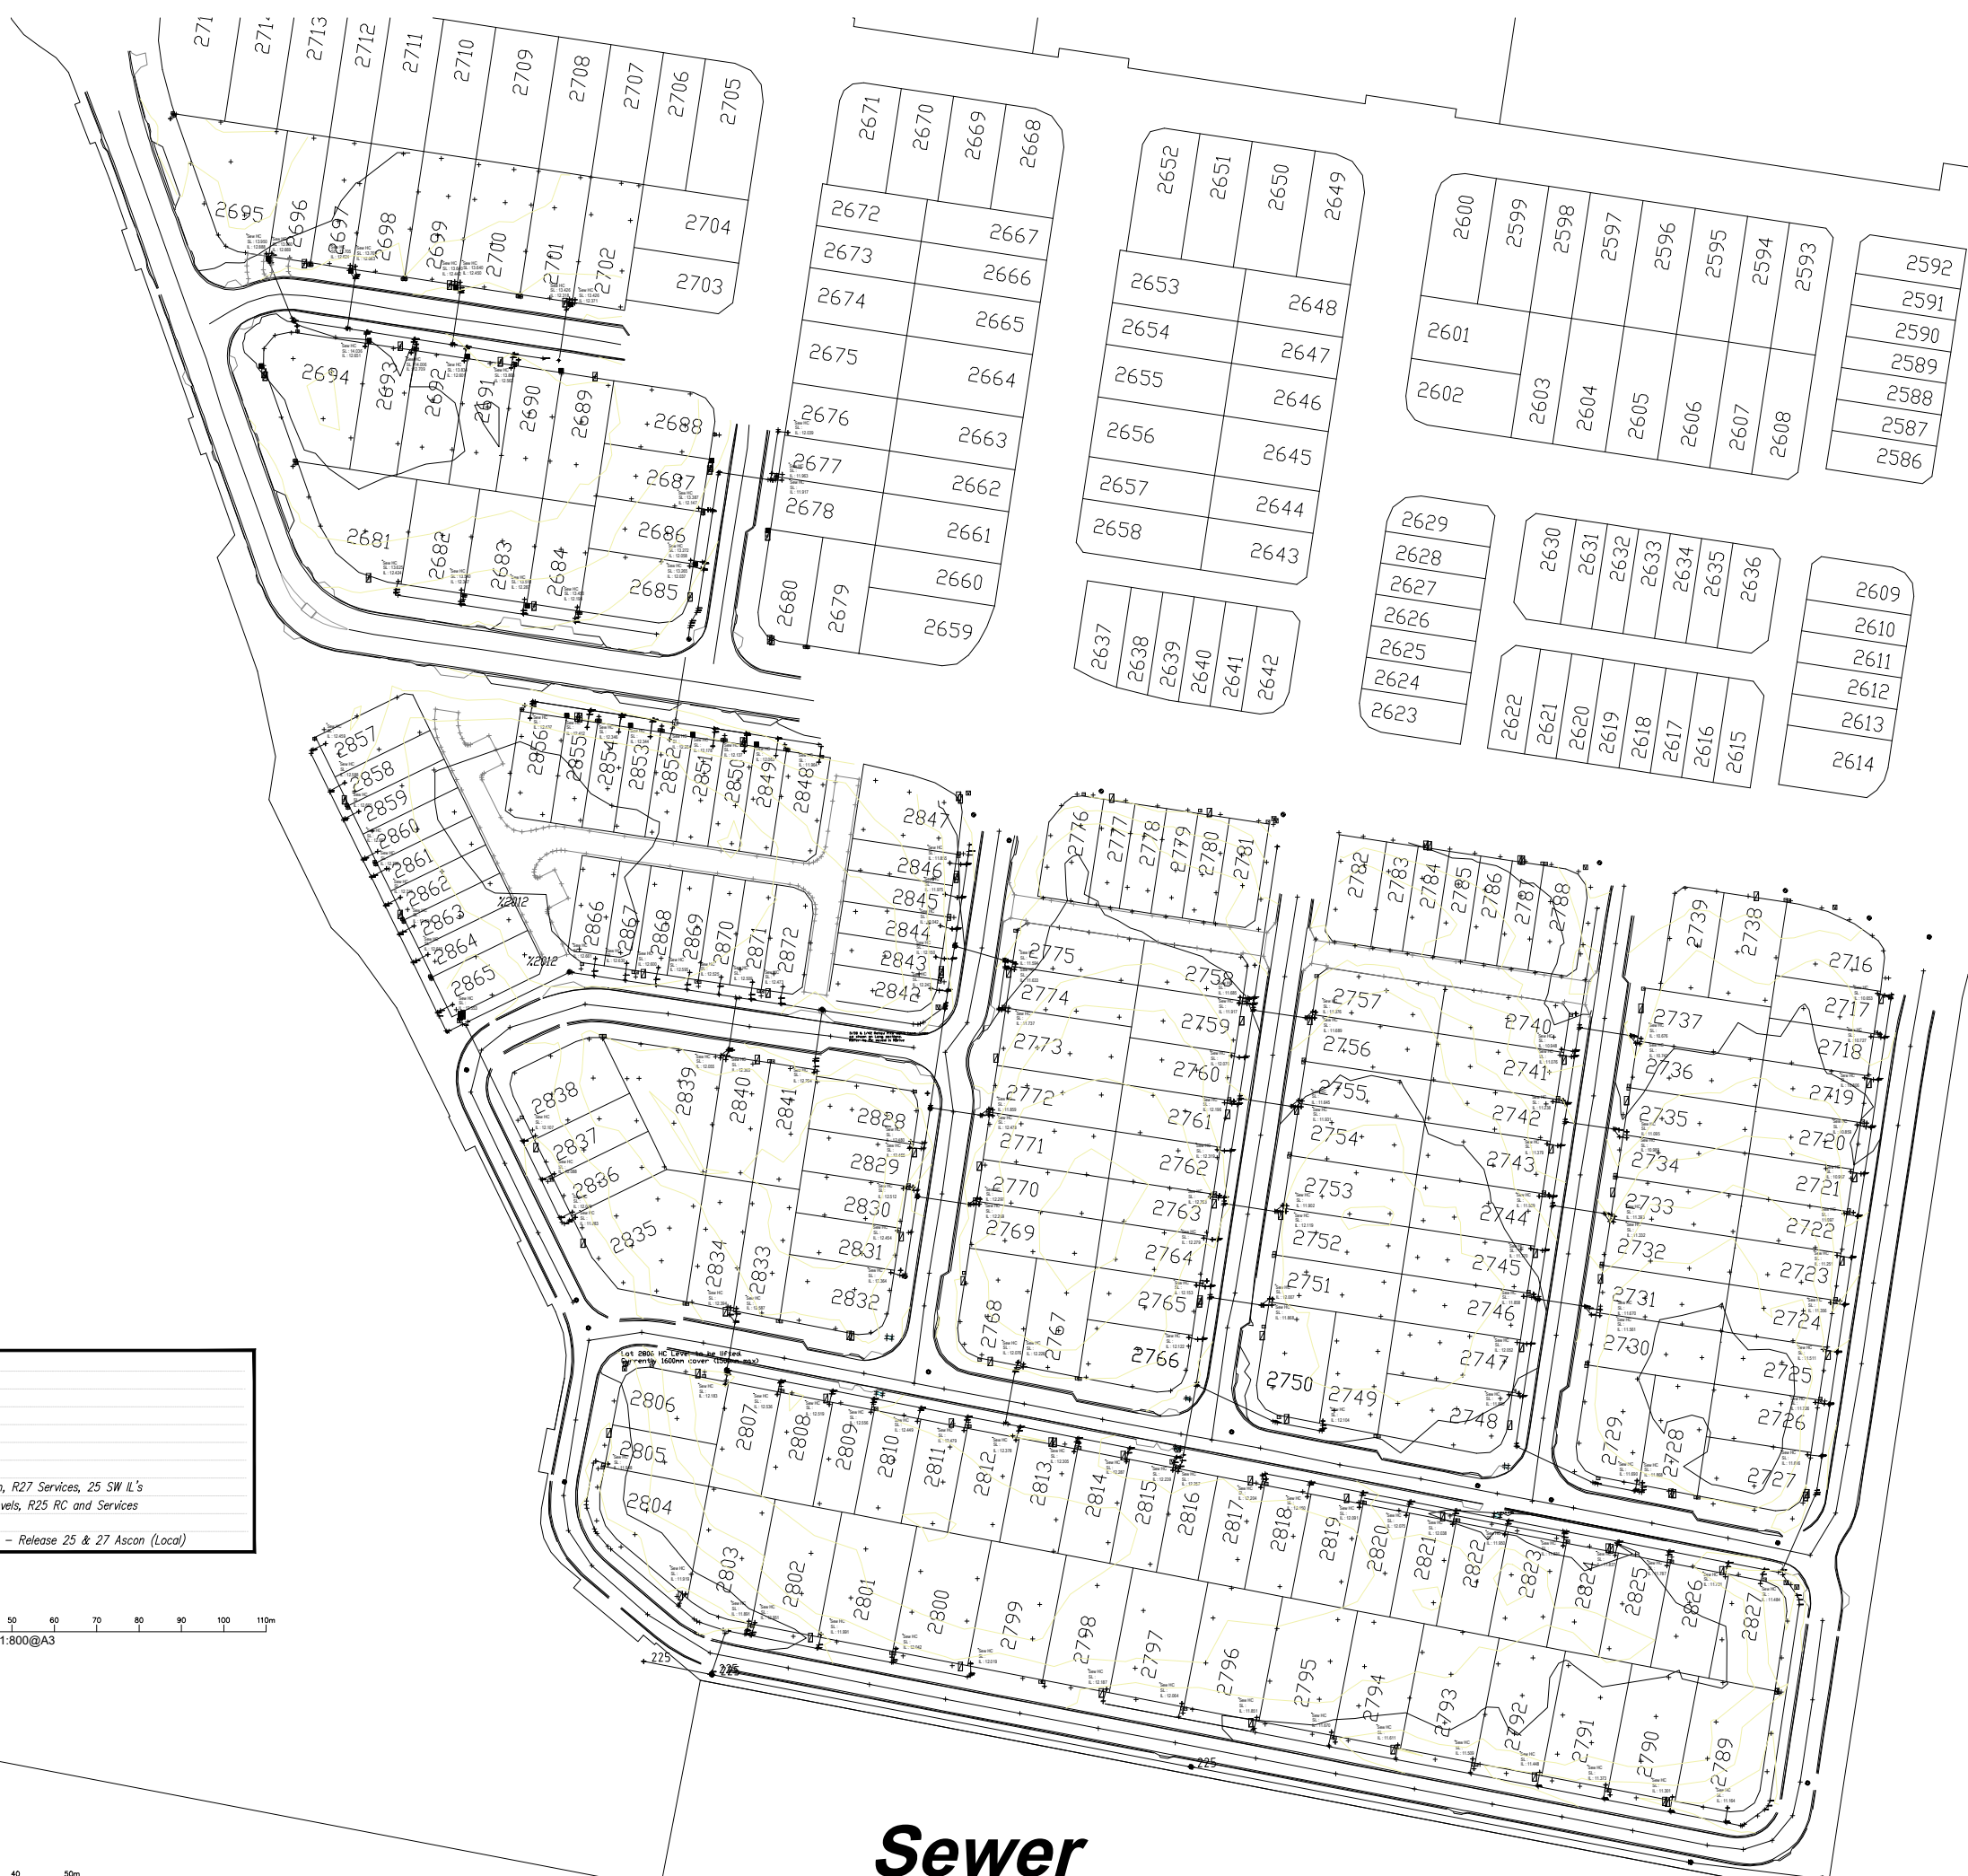

Issue D:	DC 04.06.2025	Added R27 Road Crown, R27 Services, 25 SW IL's
Issue C:	DC 13.05.2025	Added R27 Kerb, lot levels, R25 RC and Services
Issue B:	DC 22.04.2025	Added Lot Levels, Text
First Issue :	DC 01.04.2025	Preliminary Issue – Release 25 & 27 Ascon (Local

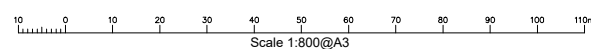

Sewer

Boundaries
The boundaries on this plan have been
plotted from the Current Lot Calcs.
This plan is in Local Project Datum.